




PORT OF ORILLIA DOCK REPLACEMENT PROJECT

APPROVED LAYOUT

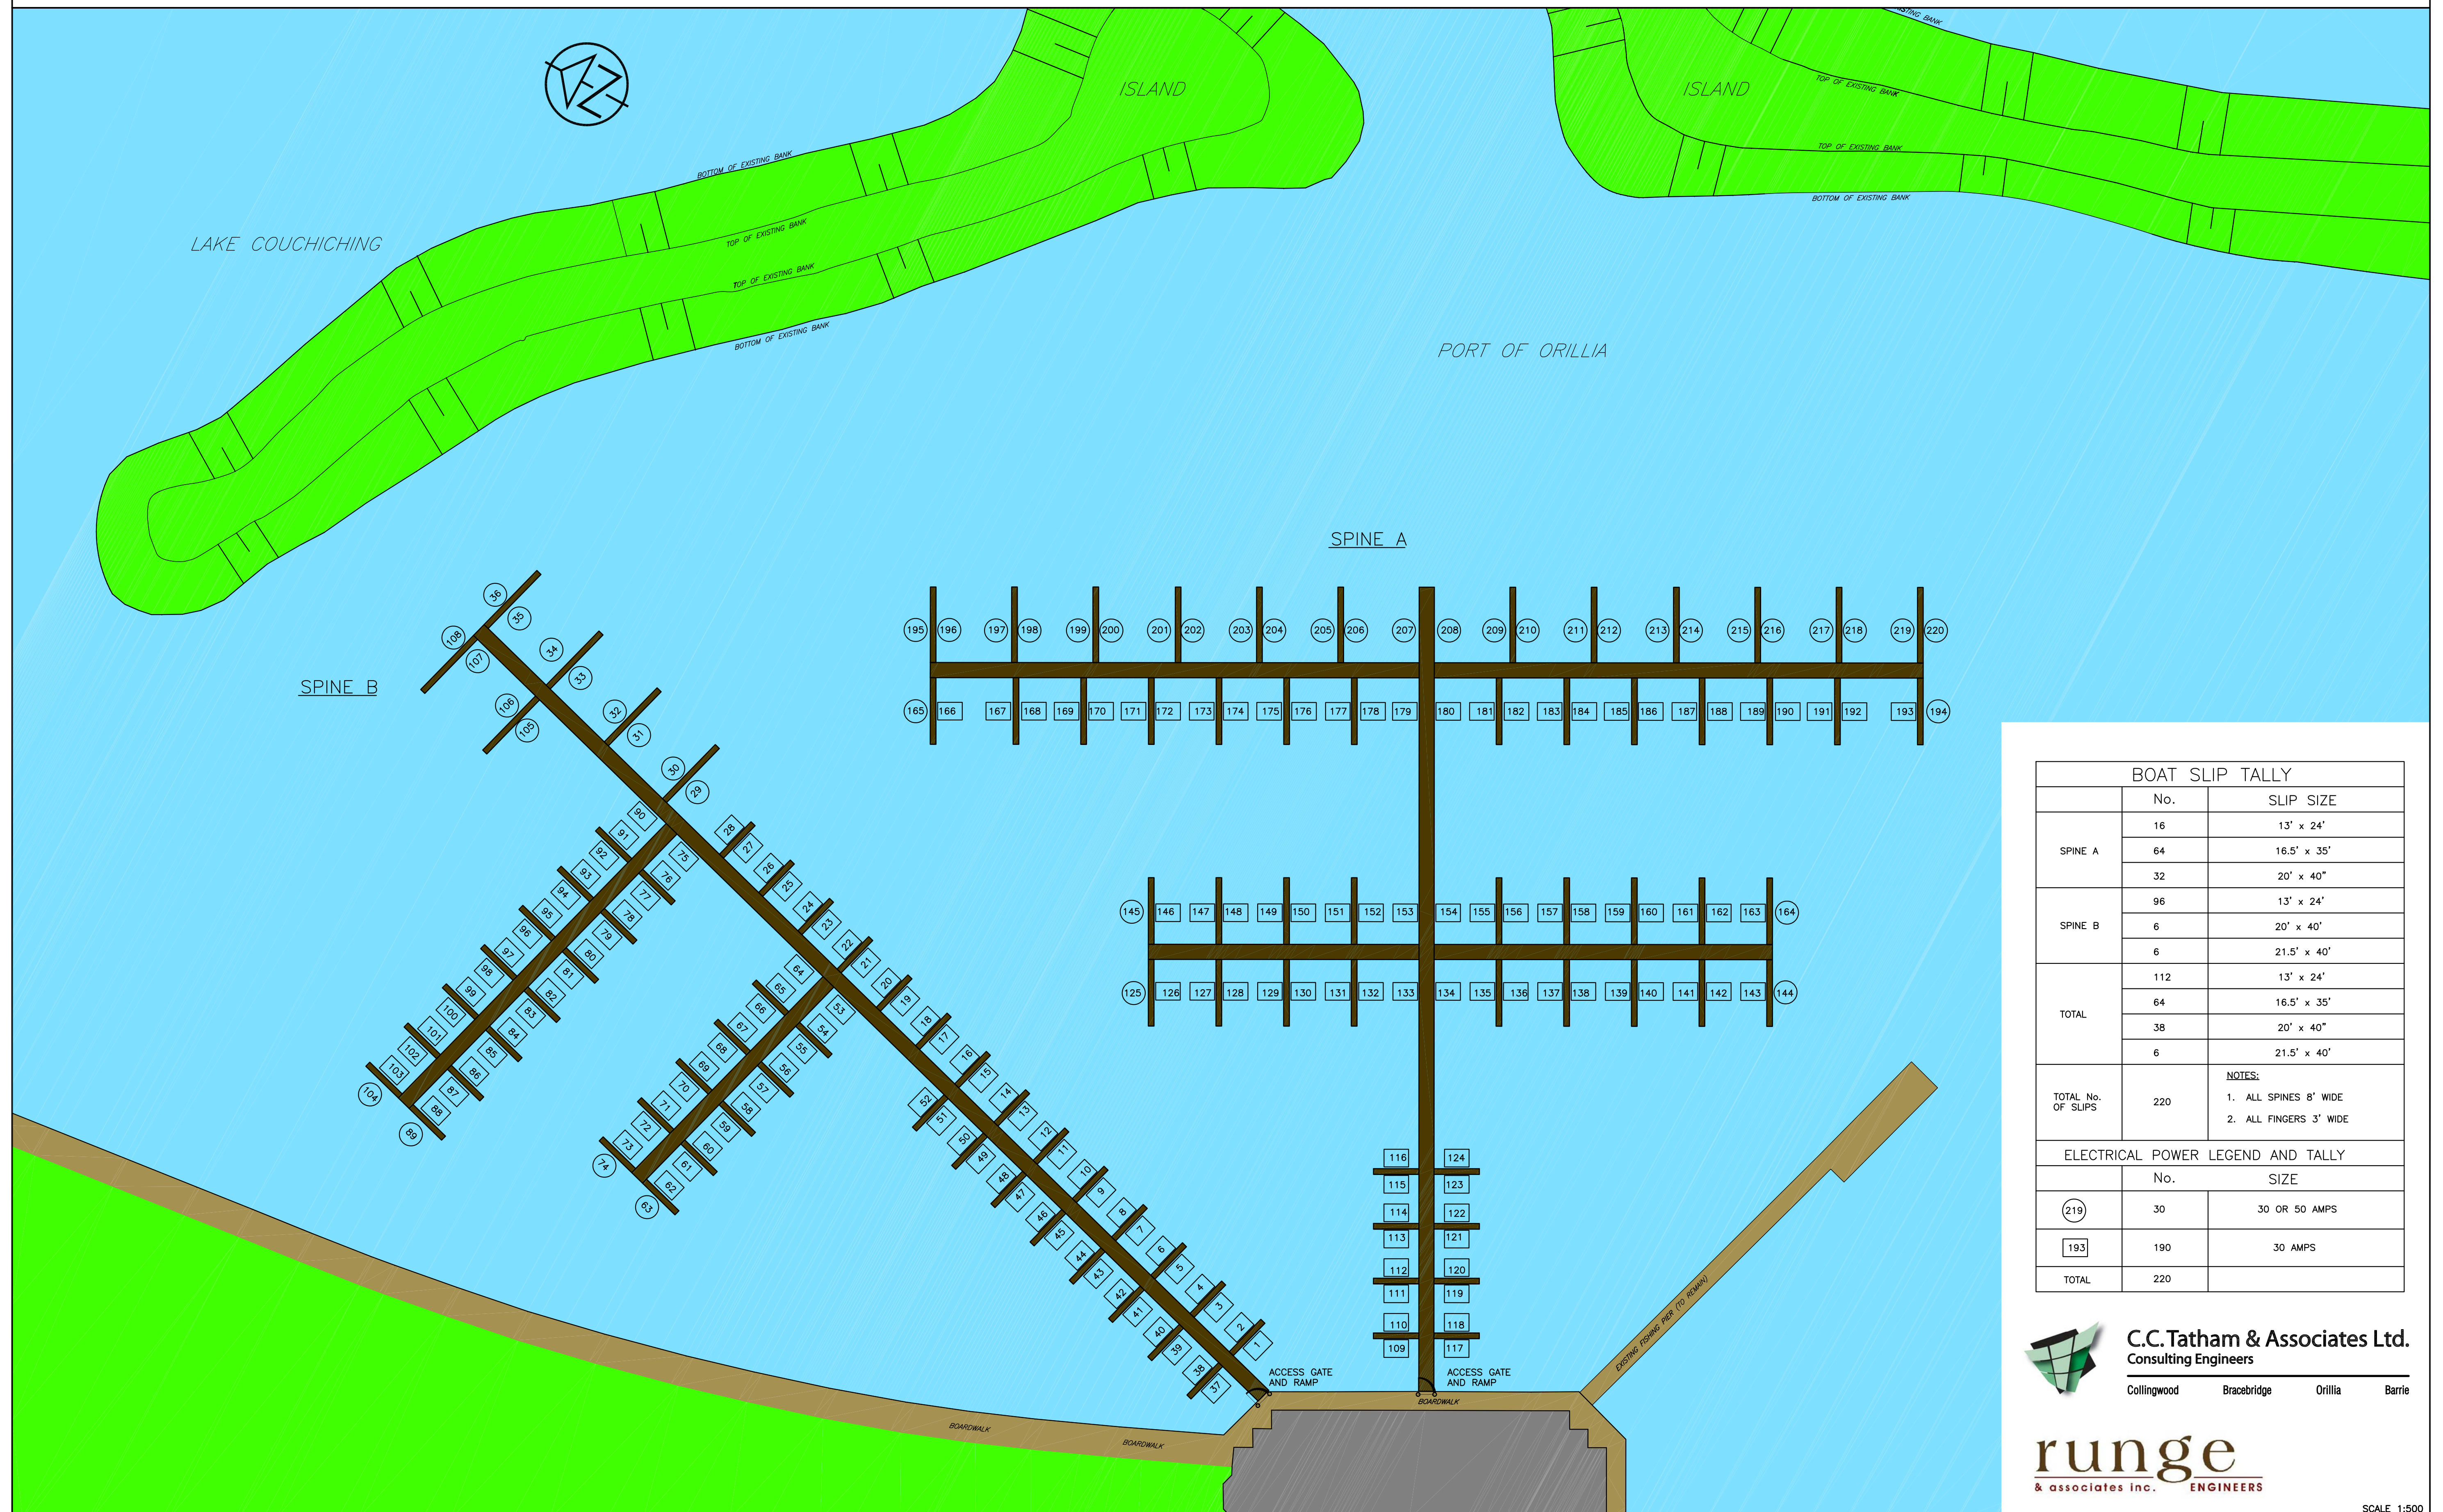

BOAT SLIP TALLY		
	No.	SLIP SIZE
SPINE A	16	13' x 24'
	64	16.5' x 35'
	32	20' x 40"
SPINE B	96	13' x 24'
	6	20' x 40'
	6	21.5' x 40'
TOTAL	112	13' x 24'
	64	16.5' x 35'
	38	20' x 40"
	6	21.5' x 40'
TOTAL No. OF SLIPS	220	NOTES: 1. ALL SPINES 8' WIDE 2. ALL FINGERS 3' WIDE

ELECTRICAL POWER LEGEND AND TALLY		
	No.	SIZE
(219)	30	30 OR 50 AMPS
193	190	30 AMPS
TOTAL	220	

 **C.C. Tatham & Associates Ltd.**
Consulting Engineers
Collingwood Bracebridge Orillia Barrie

runge
& associates inc. ENGINEERS

SCALE 1:500