

First St Parking & Loading Zones


Please review these working drafts regarding on-street parking and loading zones related to the proposed First Street conversion. We are hoping to gather your input about the proposed conversion and changes to better inform the design team on the pros and cons as it relates to our businesses along First Street. Feel free to scan and mark these documents or share your written comments by Friday, March 13th by emailing Kristi Stokes at kstokes@downtownduluth.com



GREATER DOWNTOWN COUNCIL

CURRENT LOADING ZONE CONFIGURATION

WORKING DRAFT ONLY - NOT TO SCALE

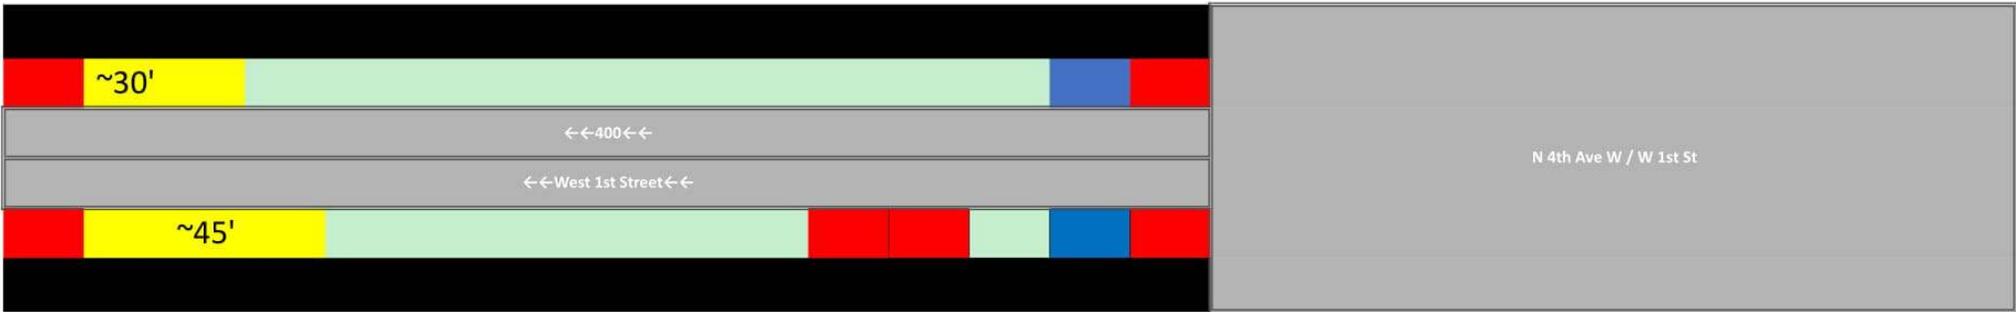


PROPOSED LOADING ZONE CONFIGURATION

WORKING DRAFT ONLY - NOT TO SCALE





↓ UPPER SIDE LOAD ZONE USED FOR CIVIC CIRCLE

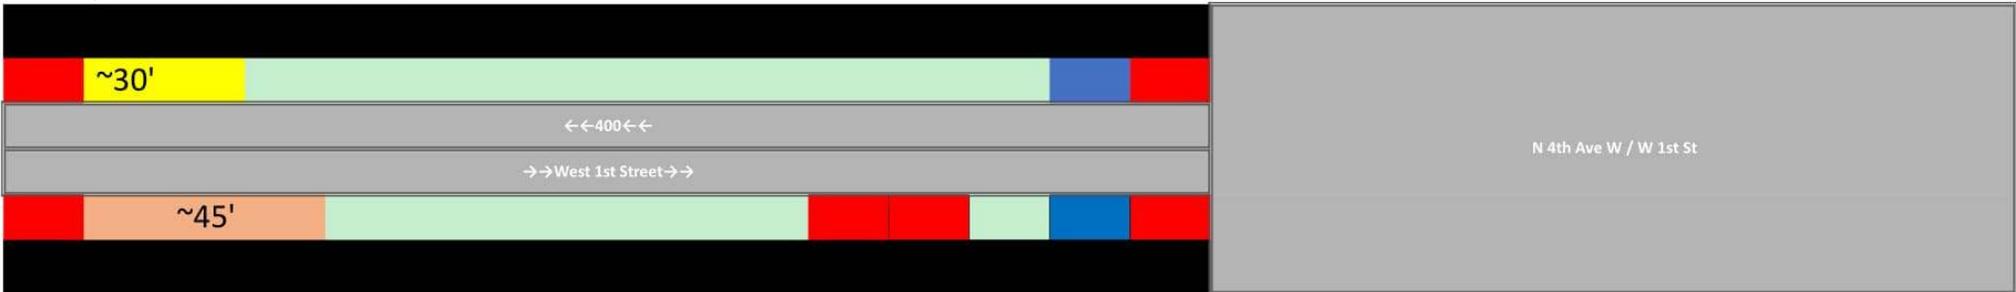

First St Parking & Loading Zones N Fourth Ave W / W First St


CURRENT LOADING ZONE CONFIGURATION

WORKING DRAFT ONLY - NOT TO SCALE

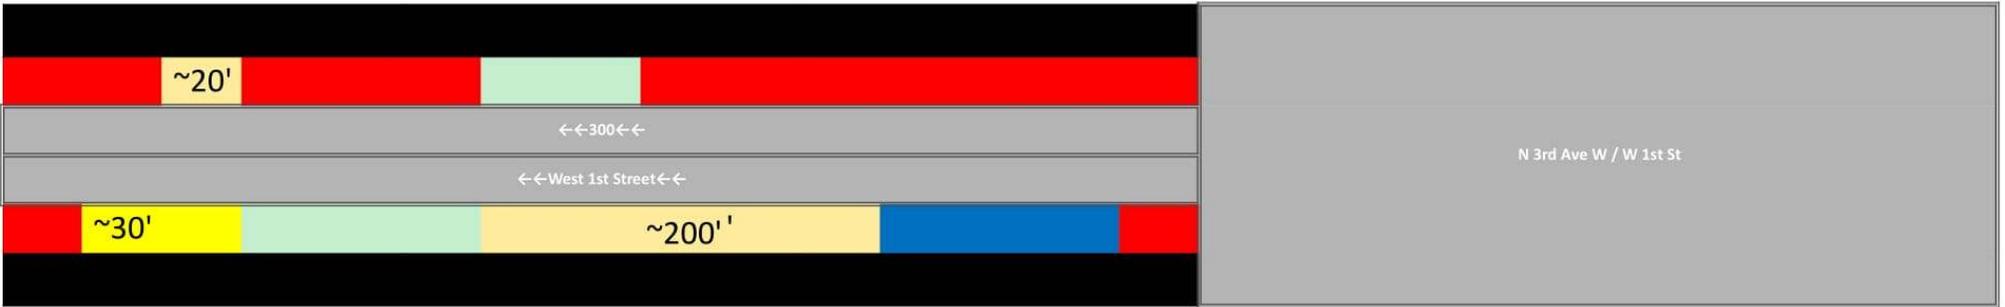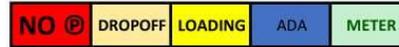

PROPOSED LOADING ZONE CONFIGURATION


WORKING DRAFT ONLY - NOT TO SCALE

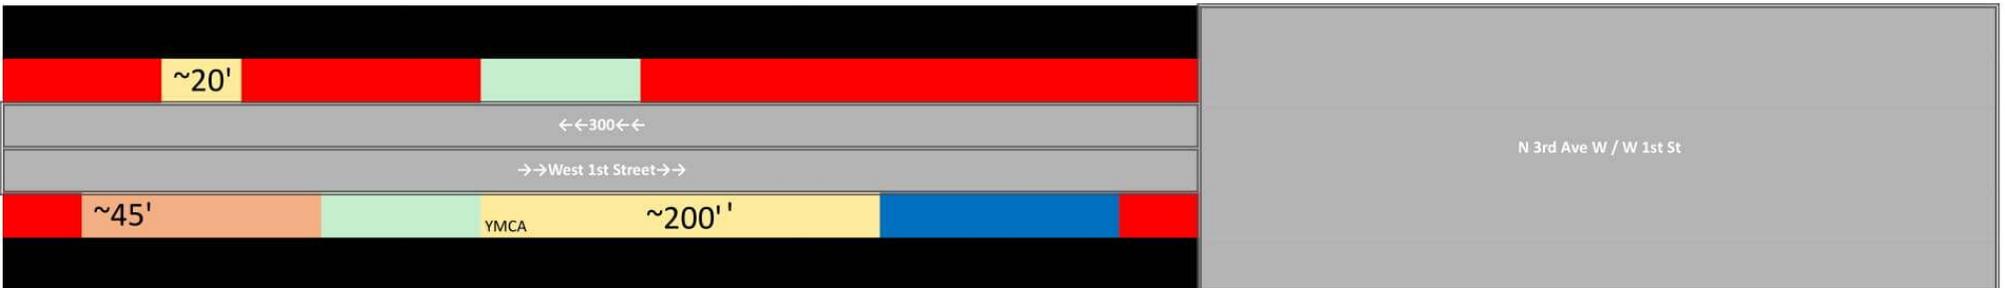

First St Parking & Loading Zones N Third Ave W / W First St

CURRENT LOADING ZONE CONFIGURATION

WORKING DRAFT ONLY - NOT TO SCALE

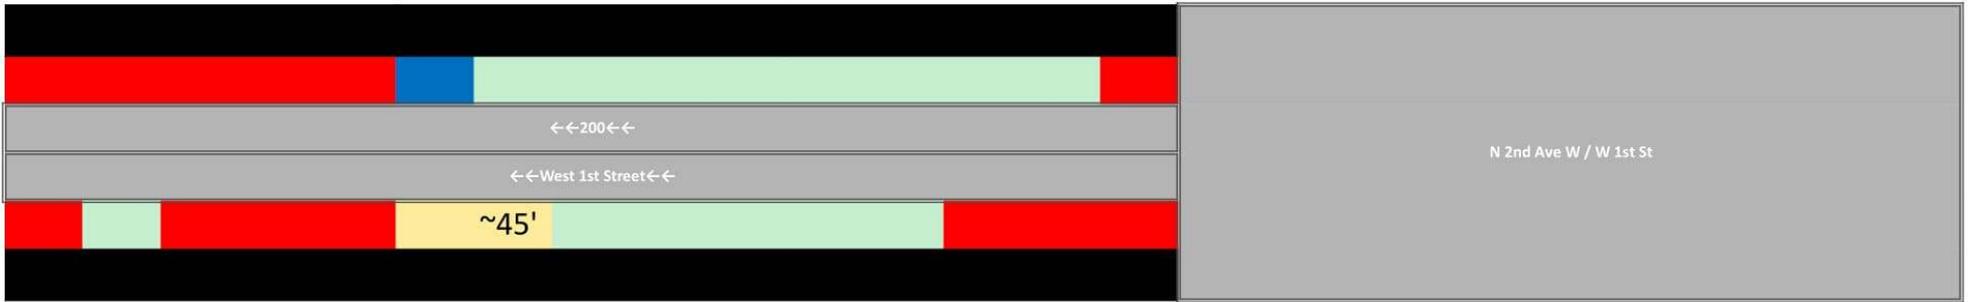

PROPOSED LOADING ZONE CONFIGURATION


WORKING DRAFT ONLY - NOT TO SCALE



First St Parking & Loading Zones N Second Ave W / W First St

CURRENT LOADING ZONE CONFIGURATION

WORKING DRAFT ONLY - NOT TO SCALE

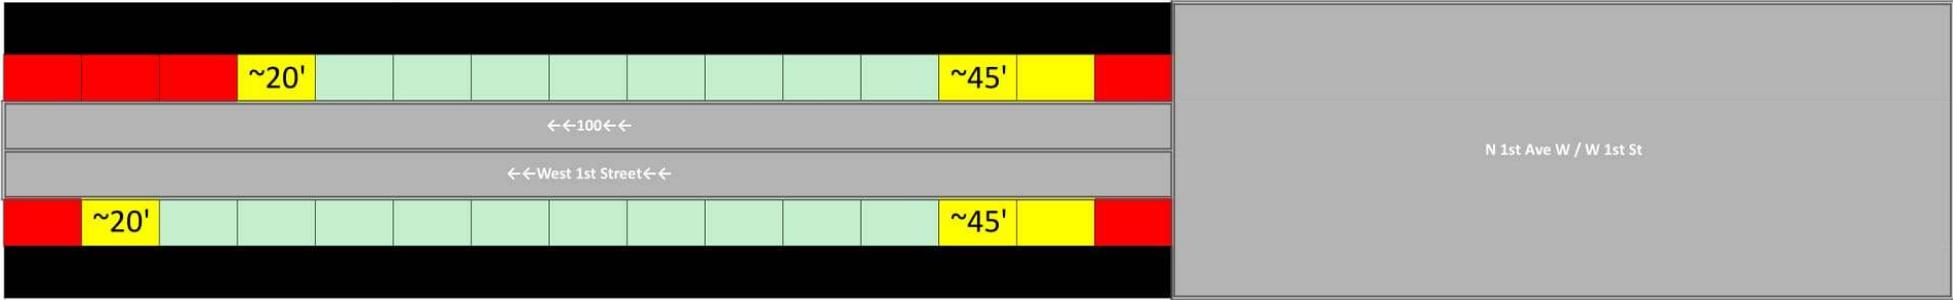


PROPOSED LOADING ZONE CONFIGURATION

WORKING DRAFT ONLY - NOT TO SCALE



↓SAMMY'S PIZZA. BARS MAY NEED TO USE THIS ZONE

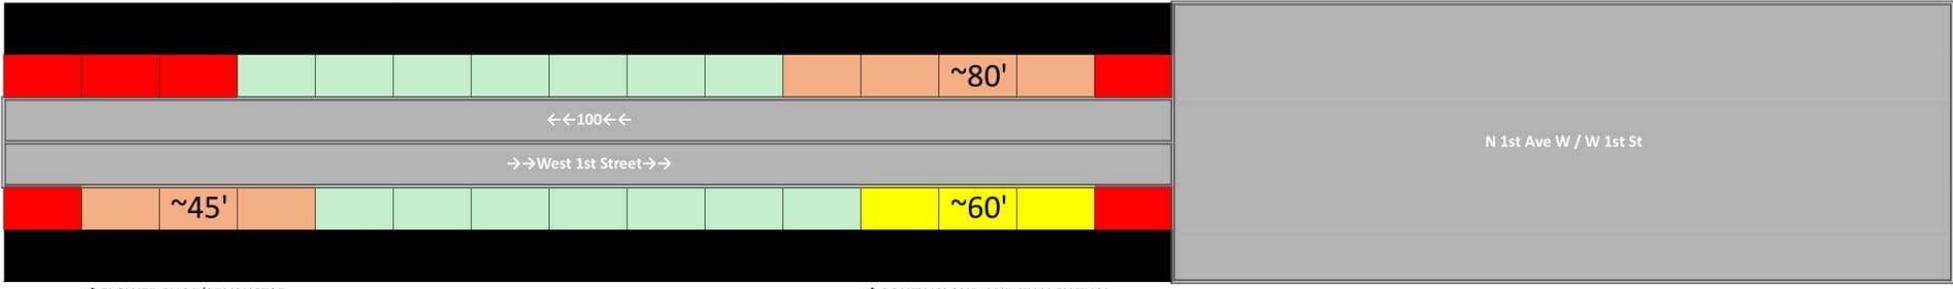


First St Parking & Loading Zones

N First Ave W / W First St

CURRENT LOADING ZONE CONFIGURATION

WORKING DRAFT ONLY - NOT TO SCALE

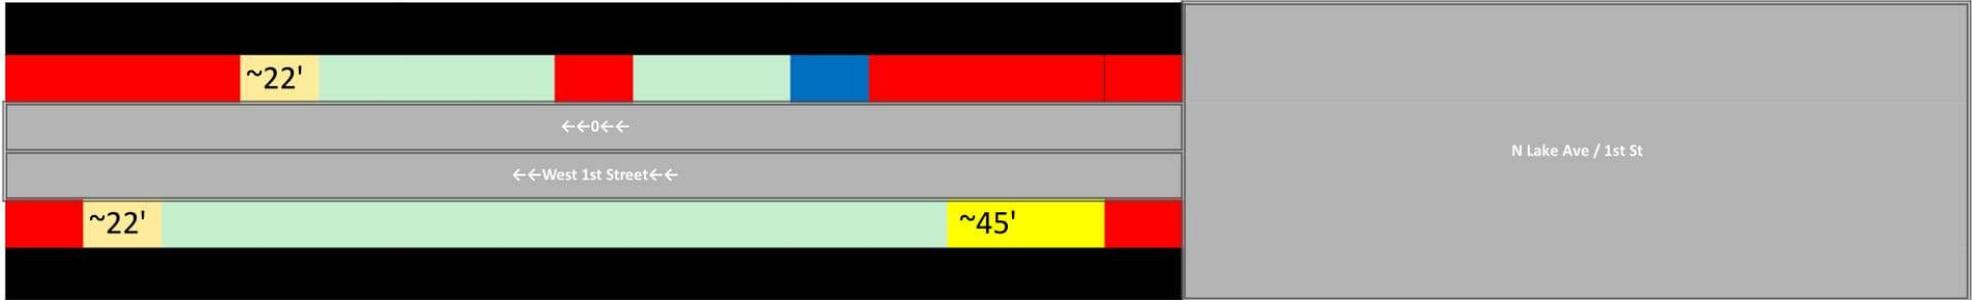


PROPOSED LOADING ZONE CONFIGURATION

WORKING DRAFT ONLY - NOT TO SCALE



↓ DROP OFF ZONE IN FRONT OF GALLERY AND SLC BUILDING

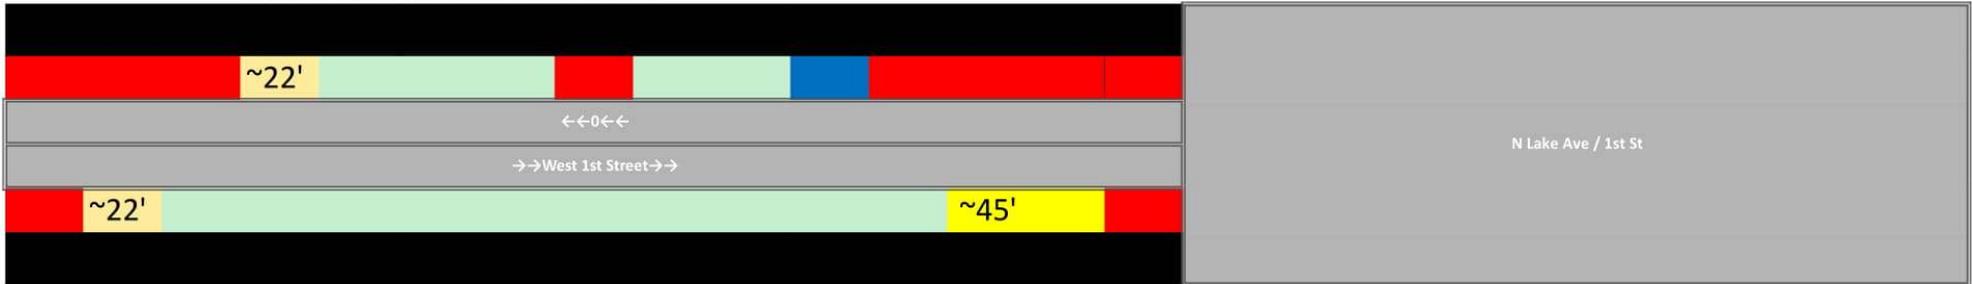

↑ DROP OFF ZONE IN FRONT OF LEGACY GLASS



↑ GARDNER/PAPER HOG/DOWNTOWN COUNCIL BLDG

First St Parking & Loading Zones

N Lake Ave / First St


CURRENT LOADING ZONE CONFIGURATION

WORKING DRAFT ONLY - NOT TO SCALE

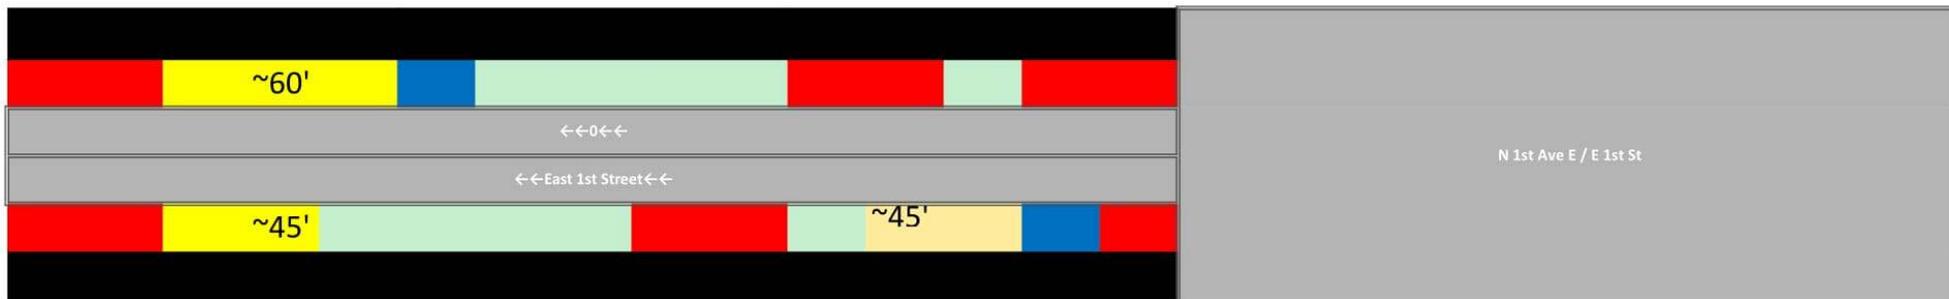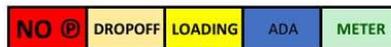

PROPOSED LOADING ZONE CONFIGURATION


WORKING DRAFT ONLY - NOT TO SCALE

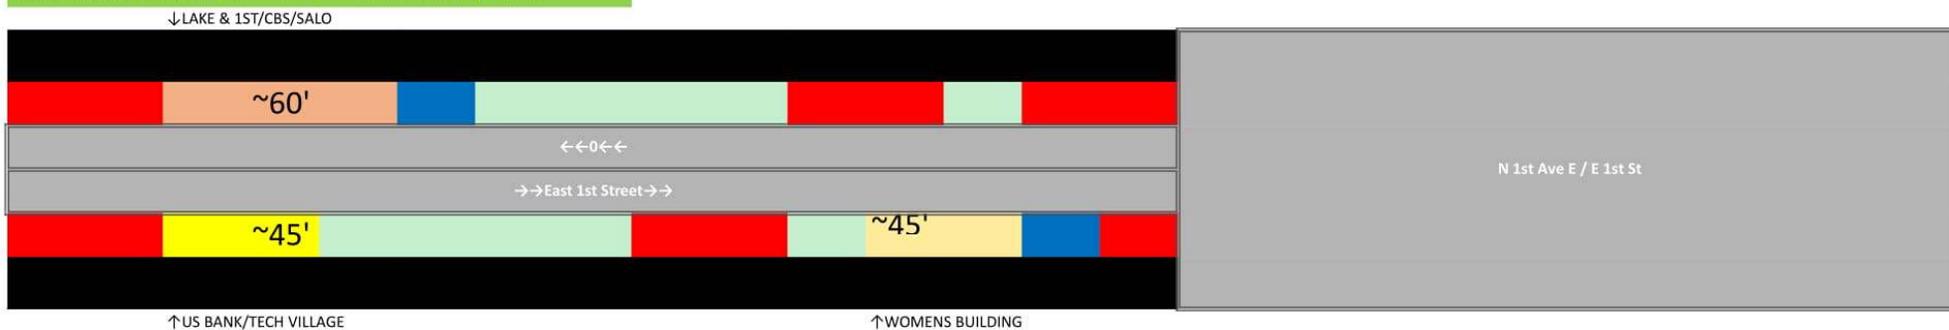

First St Parking & Loading Zones N First Ave E / E First St


CURRENT LOADING ZONE CONFIGURATION

WORKING DRAFT ONLY - NOT TO SCALE

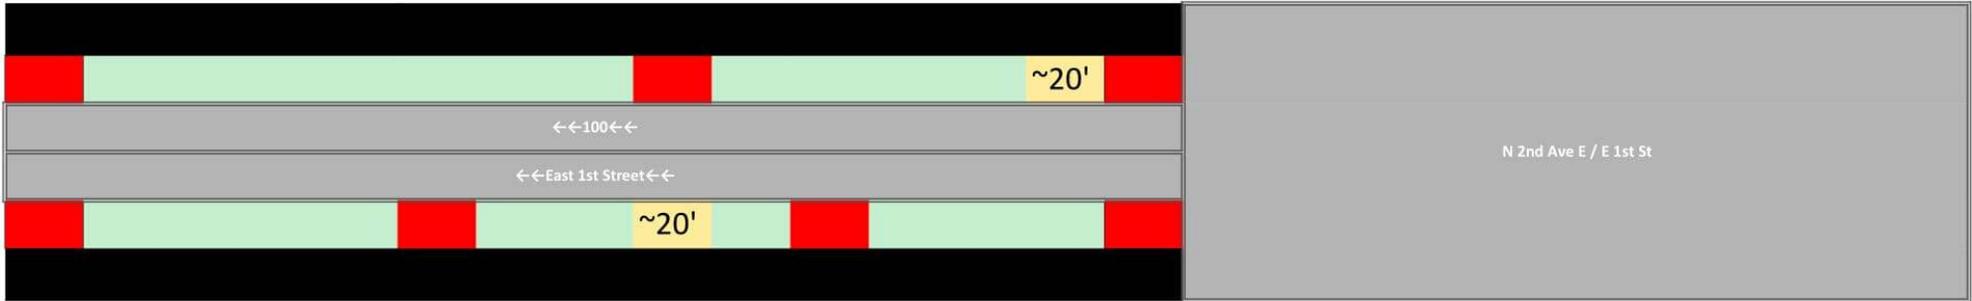

PROPOSED LOADING ZONE CONFIGURATION

WORKING DRAFT ONLY - NOT TO SCALE

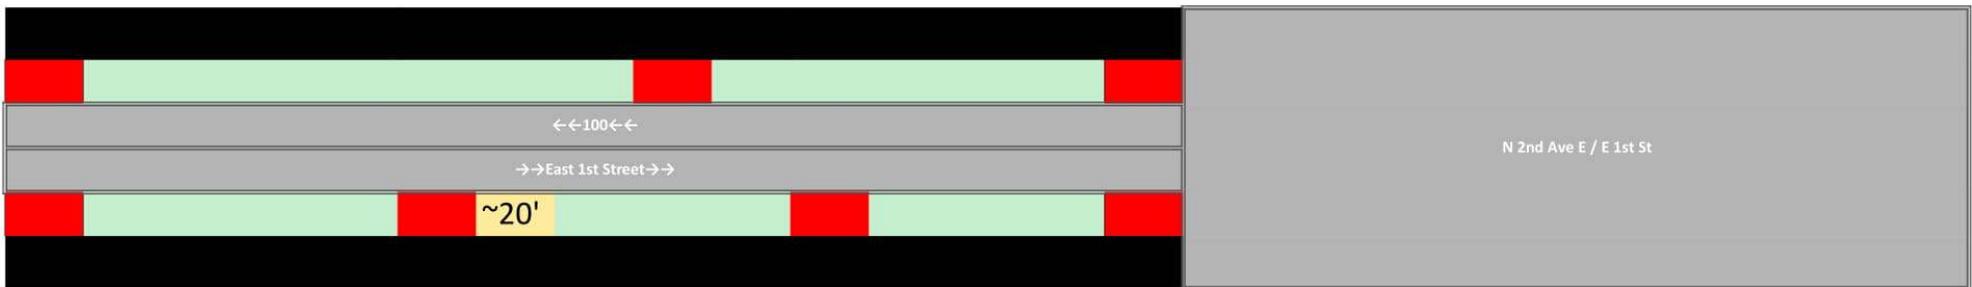

↑WABASHA/EAGLES WINGS

First St Parking & Loading Zones N Second Ave E / E First St

CURRENT LOADING ZONE CONFIGURATION

WORKING DRAFT ONLY - NOT TO SCALE



PROPOSED LOADING ZONE CONFIGURATION

WORKING DRAFT ONLY - NOT TO SCALE



First St Parking & Loading Zones N Third Ave E / E First St