


DETAIL 3A

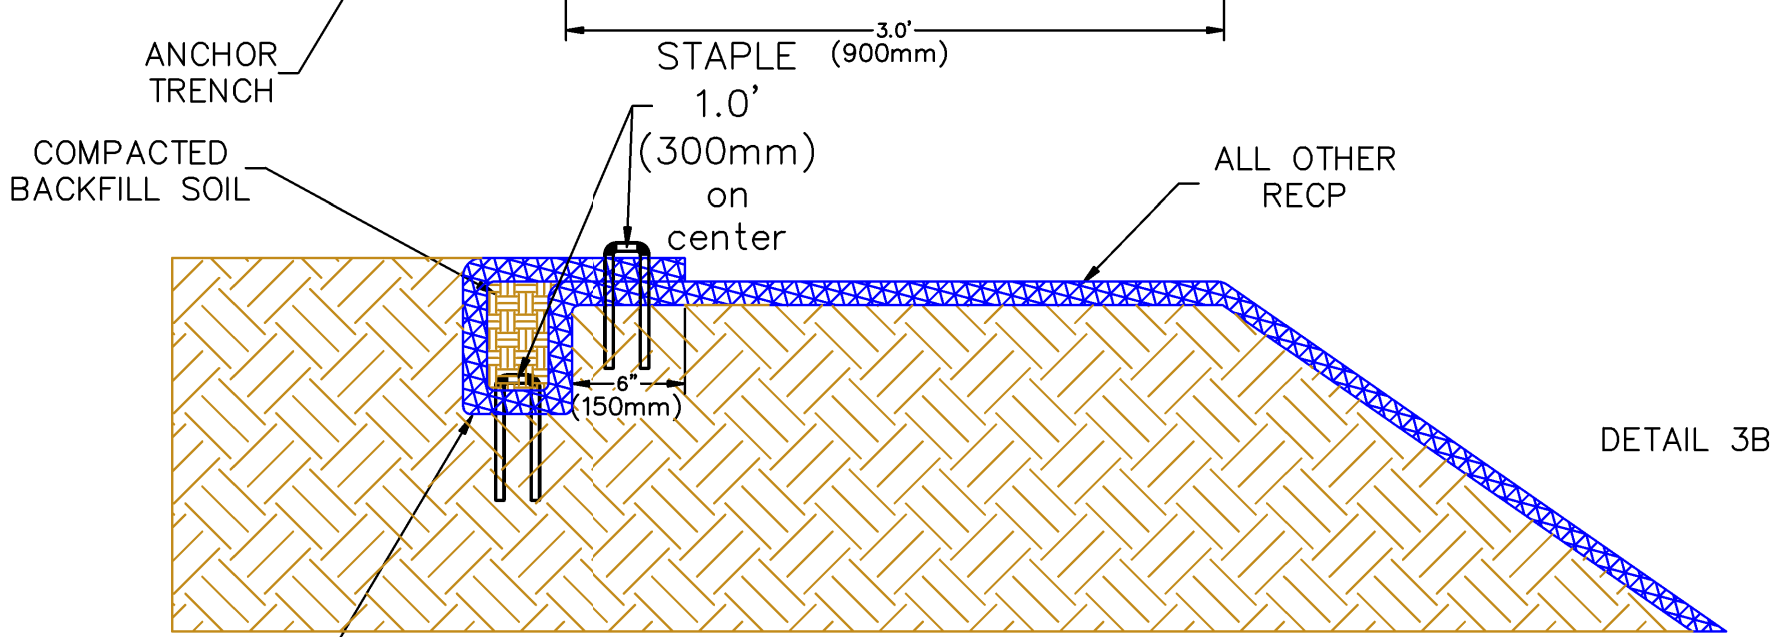


DETAIL 3B

HEET DESCRIPTION SLOPE DRAWING #3	Erosion Control Technology Council – Denver, CO.	
PROJECT No.	RECP SLOPE INSTALLATION	
PROJECT MANAGE:	SCALE:	NONE
CHECKED BY:	DRAWING REVISION DATE:	07/21/2020
APPROVED BY:	VERSION NUMBER:	



For further information please refer to ECTC Installation Guidelines

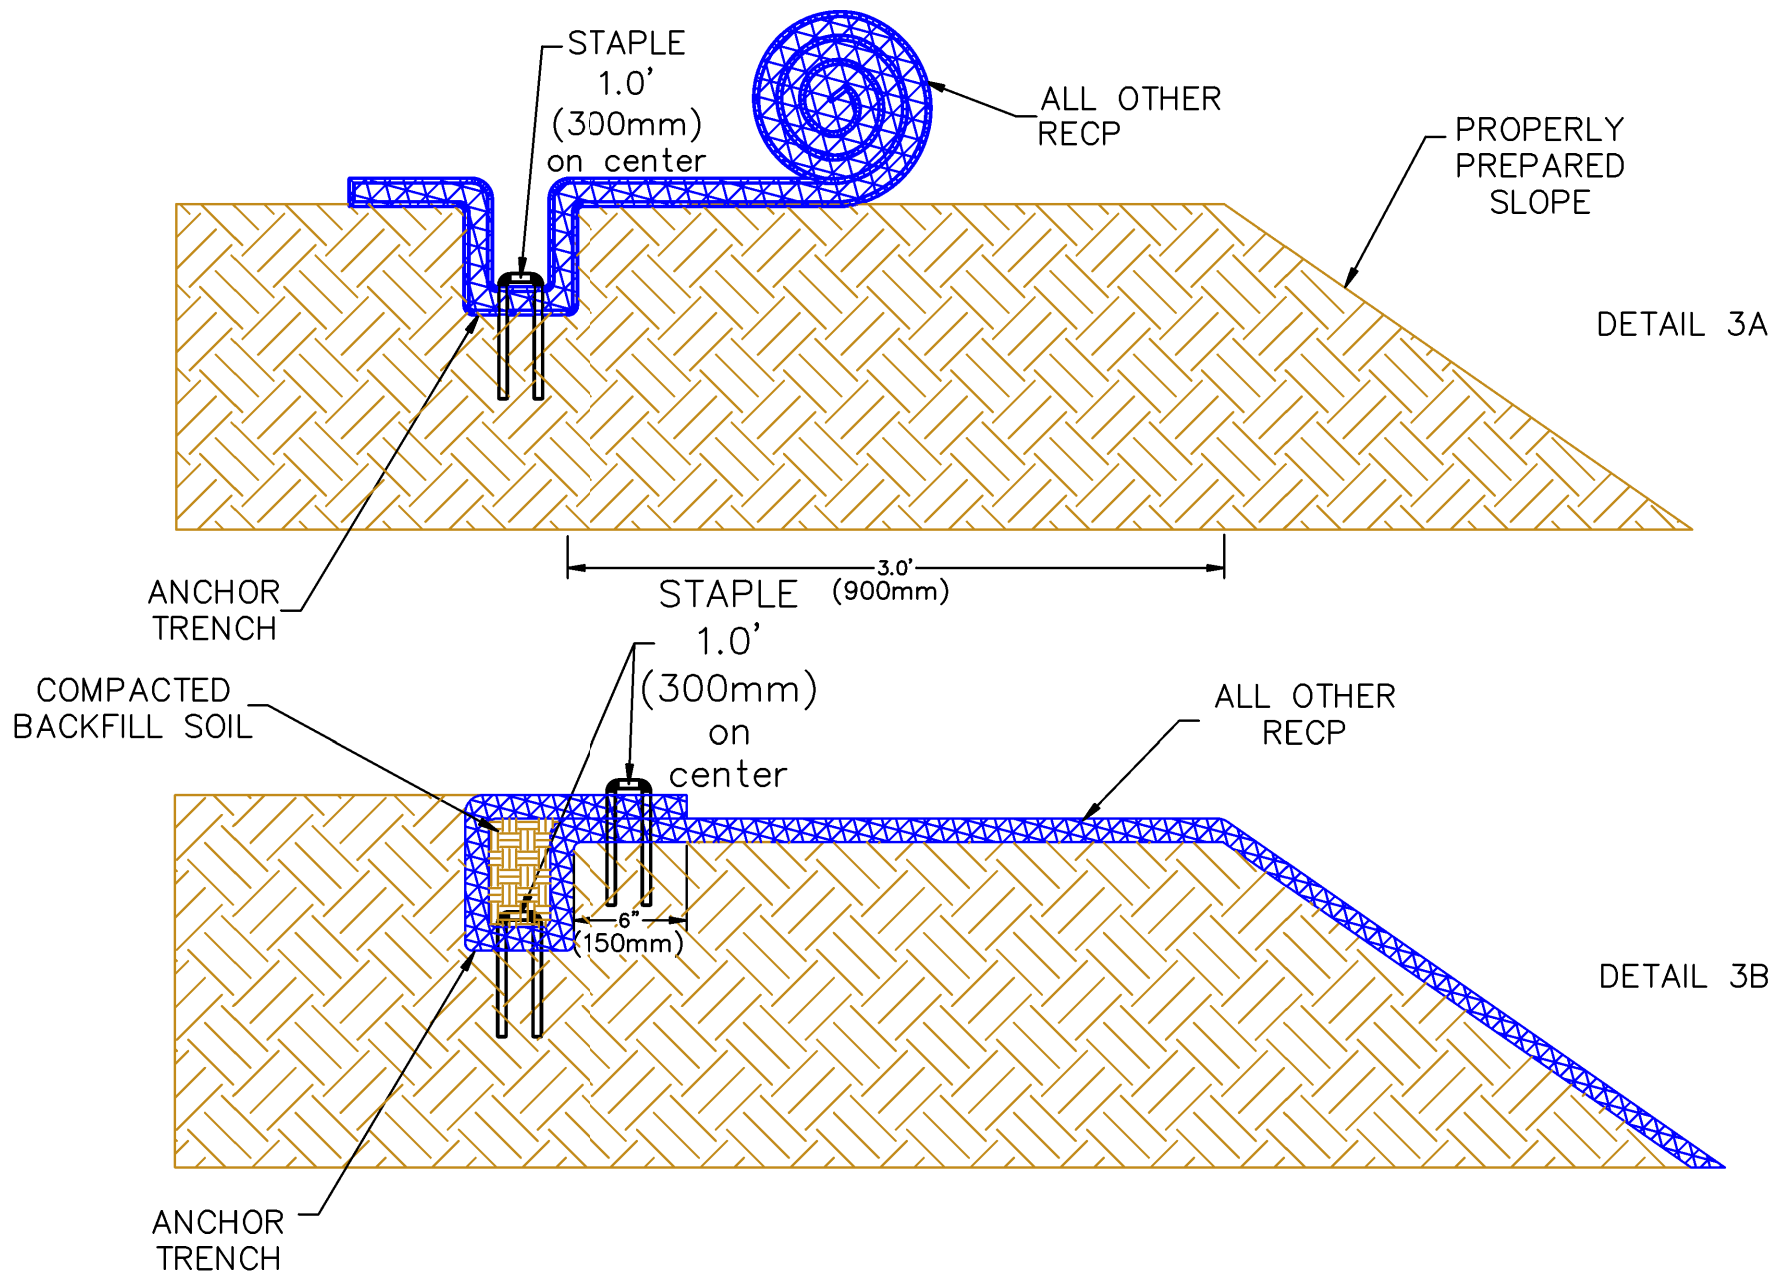

For further information please refer to ECTC Installation Guidelines