



\*NOTE:  
Netting to be on top of blanket.

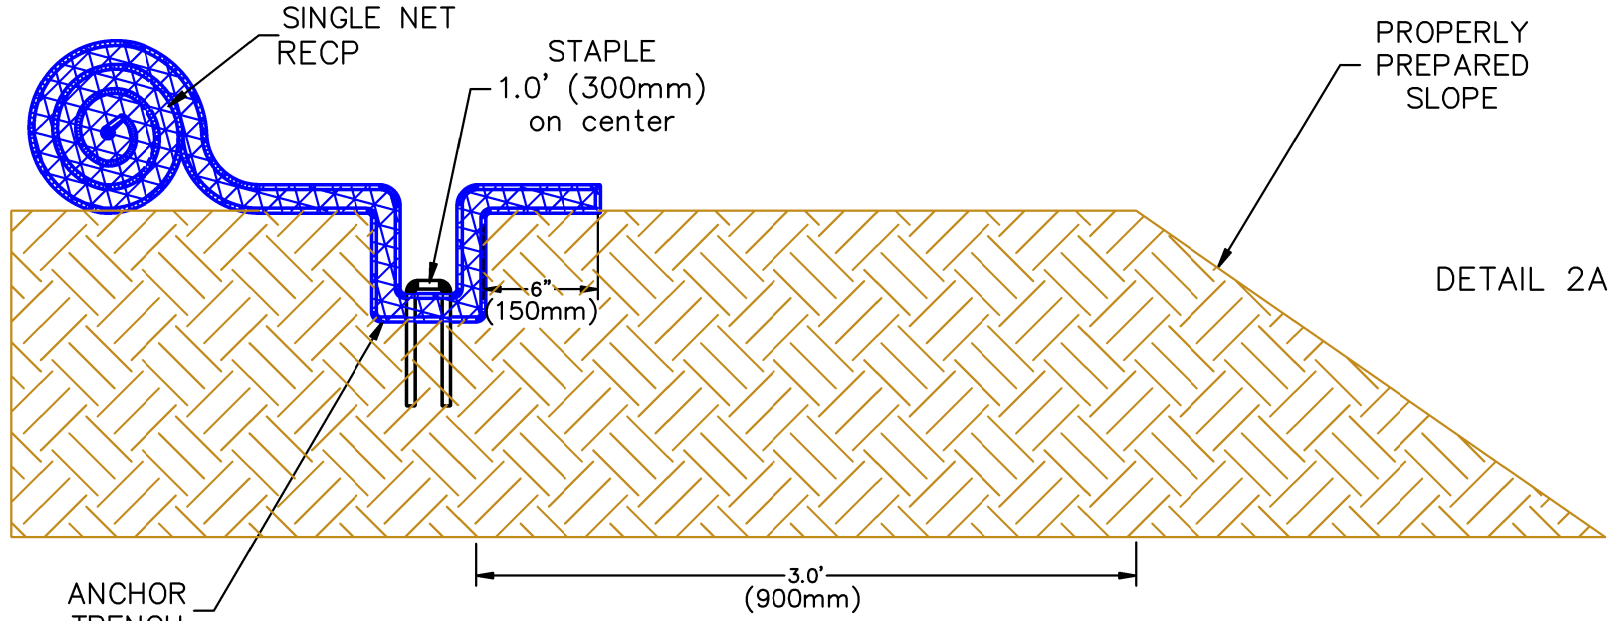

DETAIL 2A

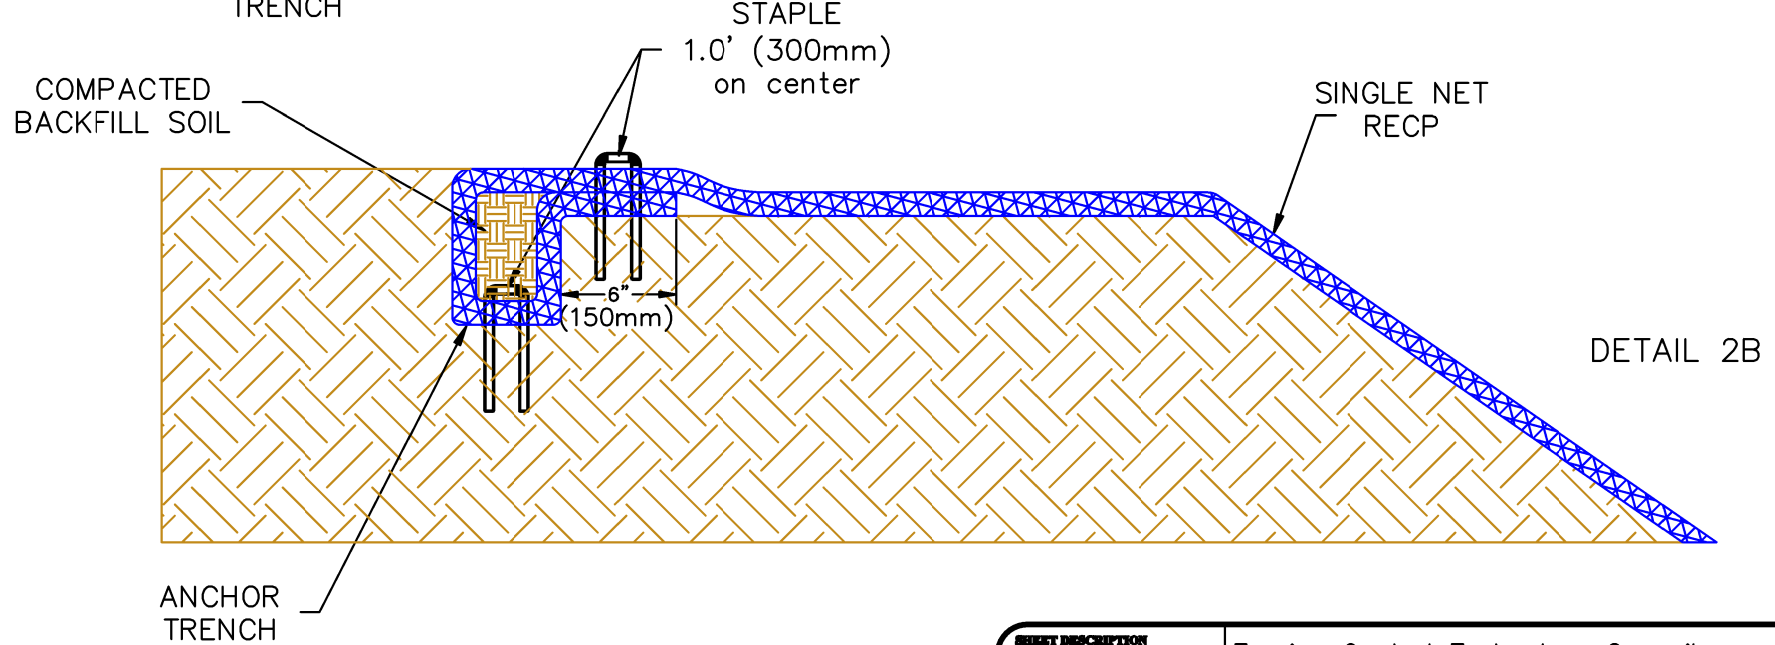

DETAIL 2B

<b>SHEET DESCRIPTION</b>		
SHORELINE DRAWING #2		
<b>PROJECT No.</b>	RECP SHORELINE INSTALLATION	
<b>PROJECT MANAGE:</b>	<b>SCALE:</b> NONE	
<b>CHECKED BY:</b>	<b>DRAWING REVISION DATE:</b> 06/20/2022	
<b>APPROVED BY:</b>	<b>VERSION NUMBER:</b>	

For further information please refer to ECTC Installation Guidelines