


NOMINAL SPACING FOR SRFR SLOPE INSTALLATIONS					
		NOMINAL DIAMETER			
		6" dia.	9" dia.	12" dia.	20" dia.
SLOPE GRADIENT	<4H:1V	20	40	60	80
	3H:1V	15	30	45	60
	2H:1V	10	20	30	40
	1H:1V	5	10	15	20

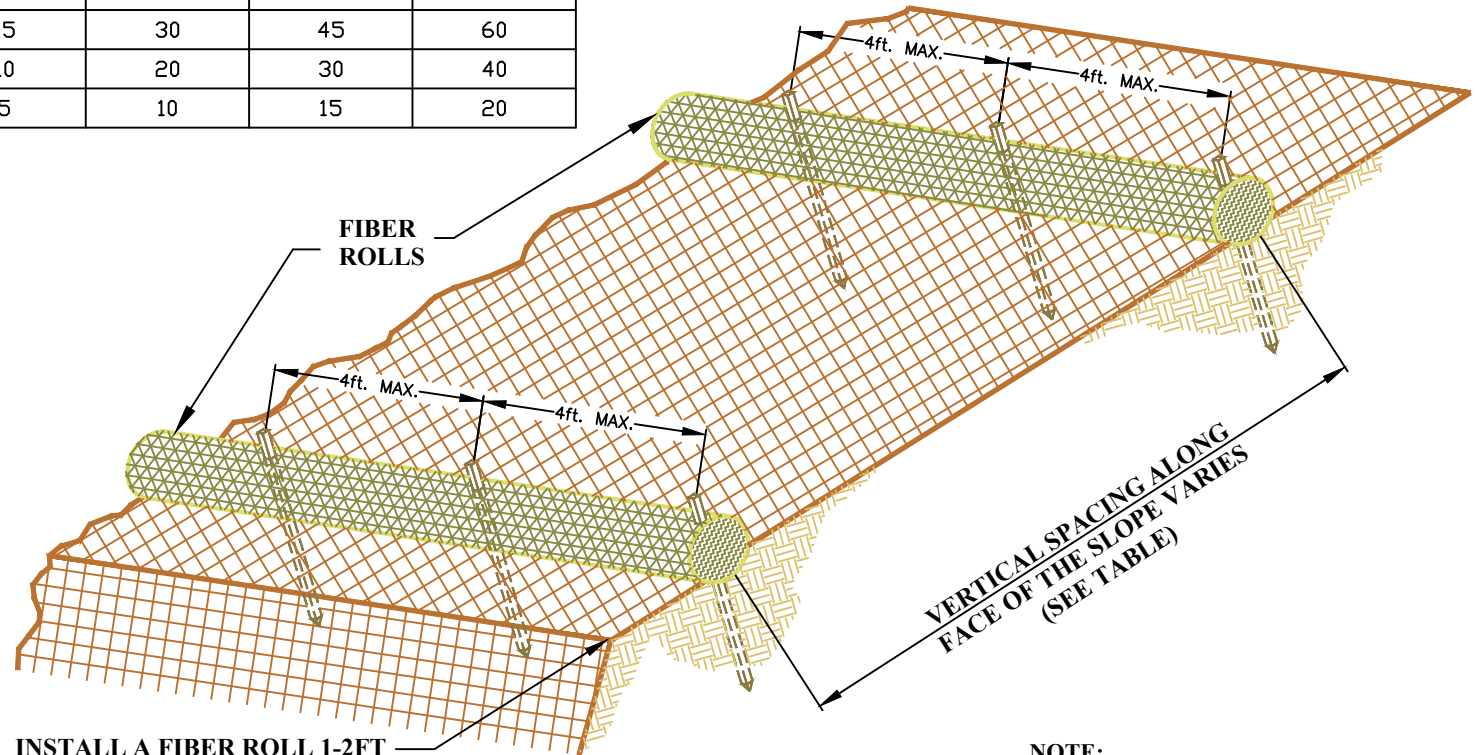

INSTALL A FIBER ROLL 1-2 FT ABOVE THE SLOPE WHERE IT TRANSITIONS INTO A STEEPER SLOPE

NOTE:  
1. INSTALL FIBER ROLL ALONG A LEVEL CONTOUR.

## TYPICAL FIBER ROLL INSTALLATION

NO SCALE

SHEET DESCRIPTION	Erosion Control Technology Council	
PROJECT No.	ECTC SRFR INSTALLATION	
PROJECT MANAGER:	SCALE:	NONE
CHECKED BY:	DRAWING REVISION DATE:	06/20/22
APPROVED BY:	VERSION NUMBER:	#5

