


CERTIFICATE OF SURVEY

PART OF LOT 3, BLOCK 9, VILLAGE OF BENZONIA,
BENZIE COUNTY, MICHIGAN.

STATE OF MICHIGAN
BENZIE COUNTY
RECORDED

29 NOV 1999 10:02:39 AM
MICHELLE R. GRAY
REGISTER OF DEEDS
PAGES 2

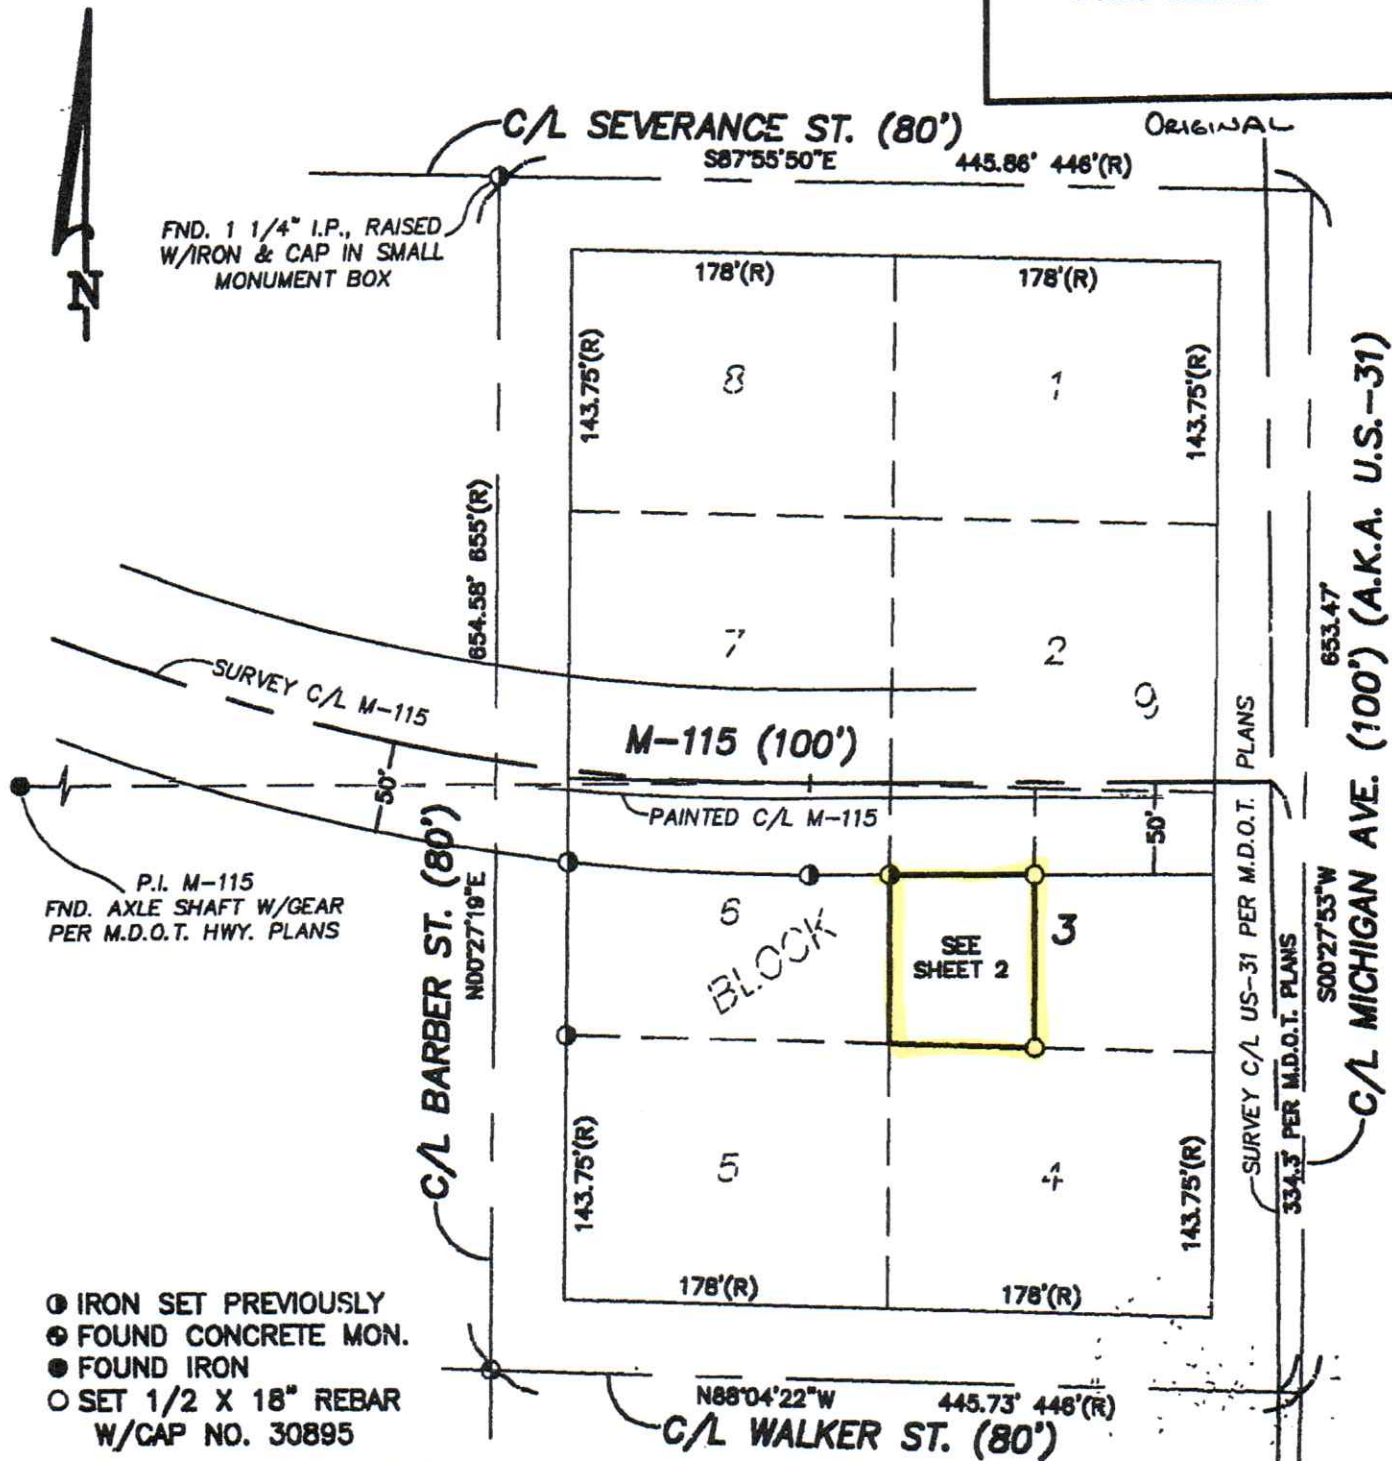

- IRON SET PREVIOUSLY
- ⊙ FOUND CONCRETE MON.
- FOUND IRON
- SET 1/2 X 18" REBAR W/CAP NO. 30895

0 100 200
SCALE: 1 INCH = 100 FEET

NOTE:
DESCRIPTION OF M-115 RIGHT OF WAY, LIBER 8 OF MISCELLANEOUS RECORDS, PAGE 202, IS BASED ON SURVEY CENTERLINE.

I hereby certify to WILLIAM MILLIRON that I have surveyed and mapped the land above platted and described and that the relative error of closure of the unadjusted field observations of such survey was 1: 5000 + and that all the requirements of P.A. 132 of 1970, as amended, have been complied with. Basis of Bearings: PREVIOUS SURVEY BY C.S., JOB NO. 98-5542

This plat was prepared for the exclusive use of the person, persons or entity named in the certificate hereon. Said certificate does not extend to any unnamed third person without an express recertification by the surveyor naming said third person.

Field Notes Are in Book FF-5, Page 135.
© CRYSTAL SURVEYING, L.L.C. 1998

J.B. Smendalik
Jens B. Smendalik
Professional Surveyor No. 30895



Crystal Surveying, L.L.C.

Surveyors • Boundary Consultants
P.O. Box 108 • Benzonia, MI 49617
(616) 882-4303 Fax: (616) 882-5211

For:	WILLIAM MILLIRON	
Date:	NOV. 24, 1999	Scale: 1 INCH=100 FEET
Drn. By:	J.J.H.	Rev.:
Sheet	1 of 2	Job No.: 99A5714