
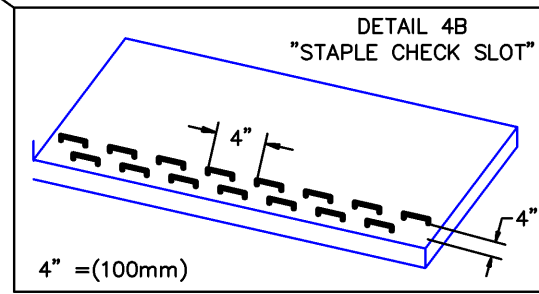
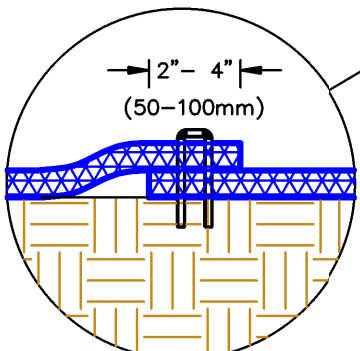
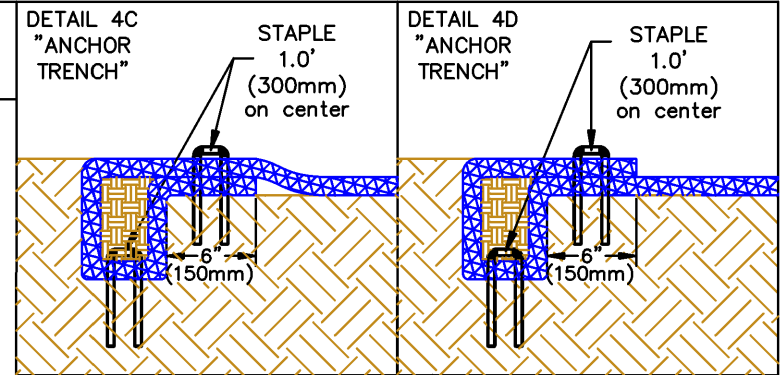


**\*NOTE:**  
Use manufacturer's recommended staple pattern.

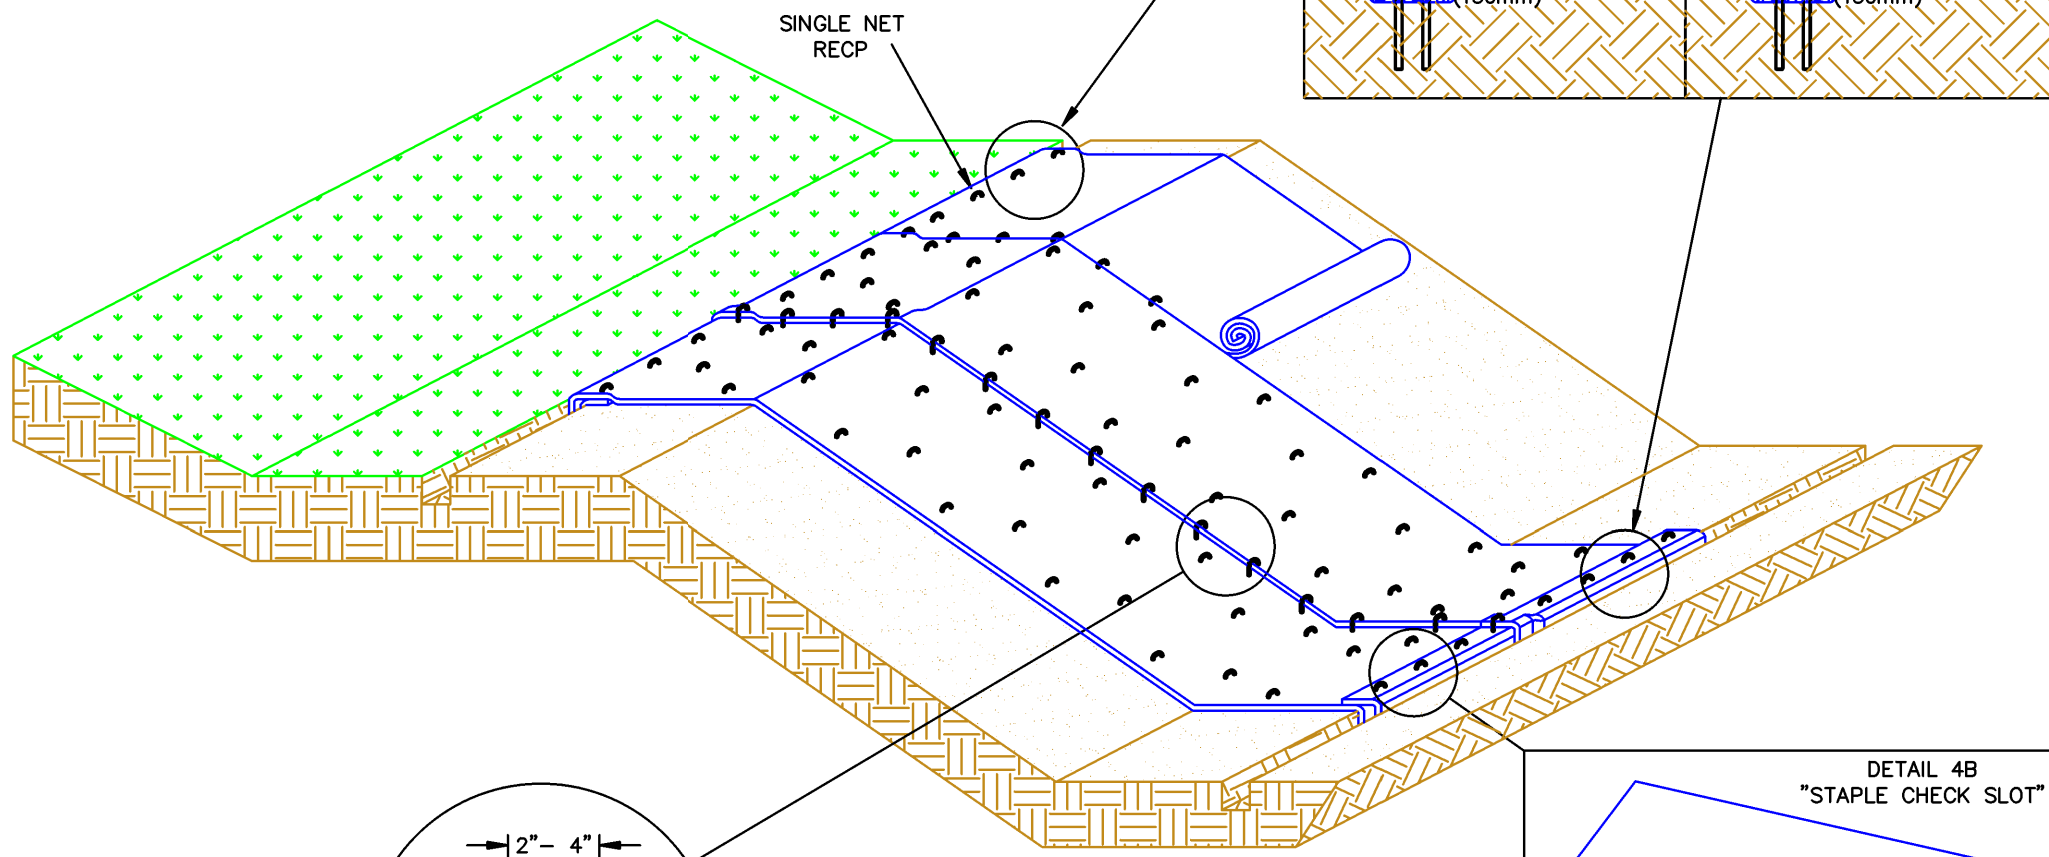

DETAIL 4A  
"OVERLAP"


DETAIL 4B  
"STAPLE CHECK SLOT"

HEET DESCRIPTION SLOPE DRAWING #4	Erosion Control Technology Council – Denver, CO.	
PROJECT No.	RECP SLOPE INSTALLATION	
PROJECT MANAGE:	SCALE:	NONE
CHECKED BY:	DRAWING REVISION DATE:	07/21/2020
APPROVED BY:	VERSION NUMBER:	



For further information please refer to ECTC Installation Guidelines

**\*NOTE:**  
Use manufacturer's recommended staple pattern.

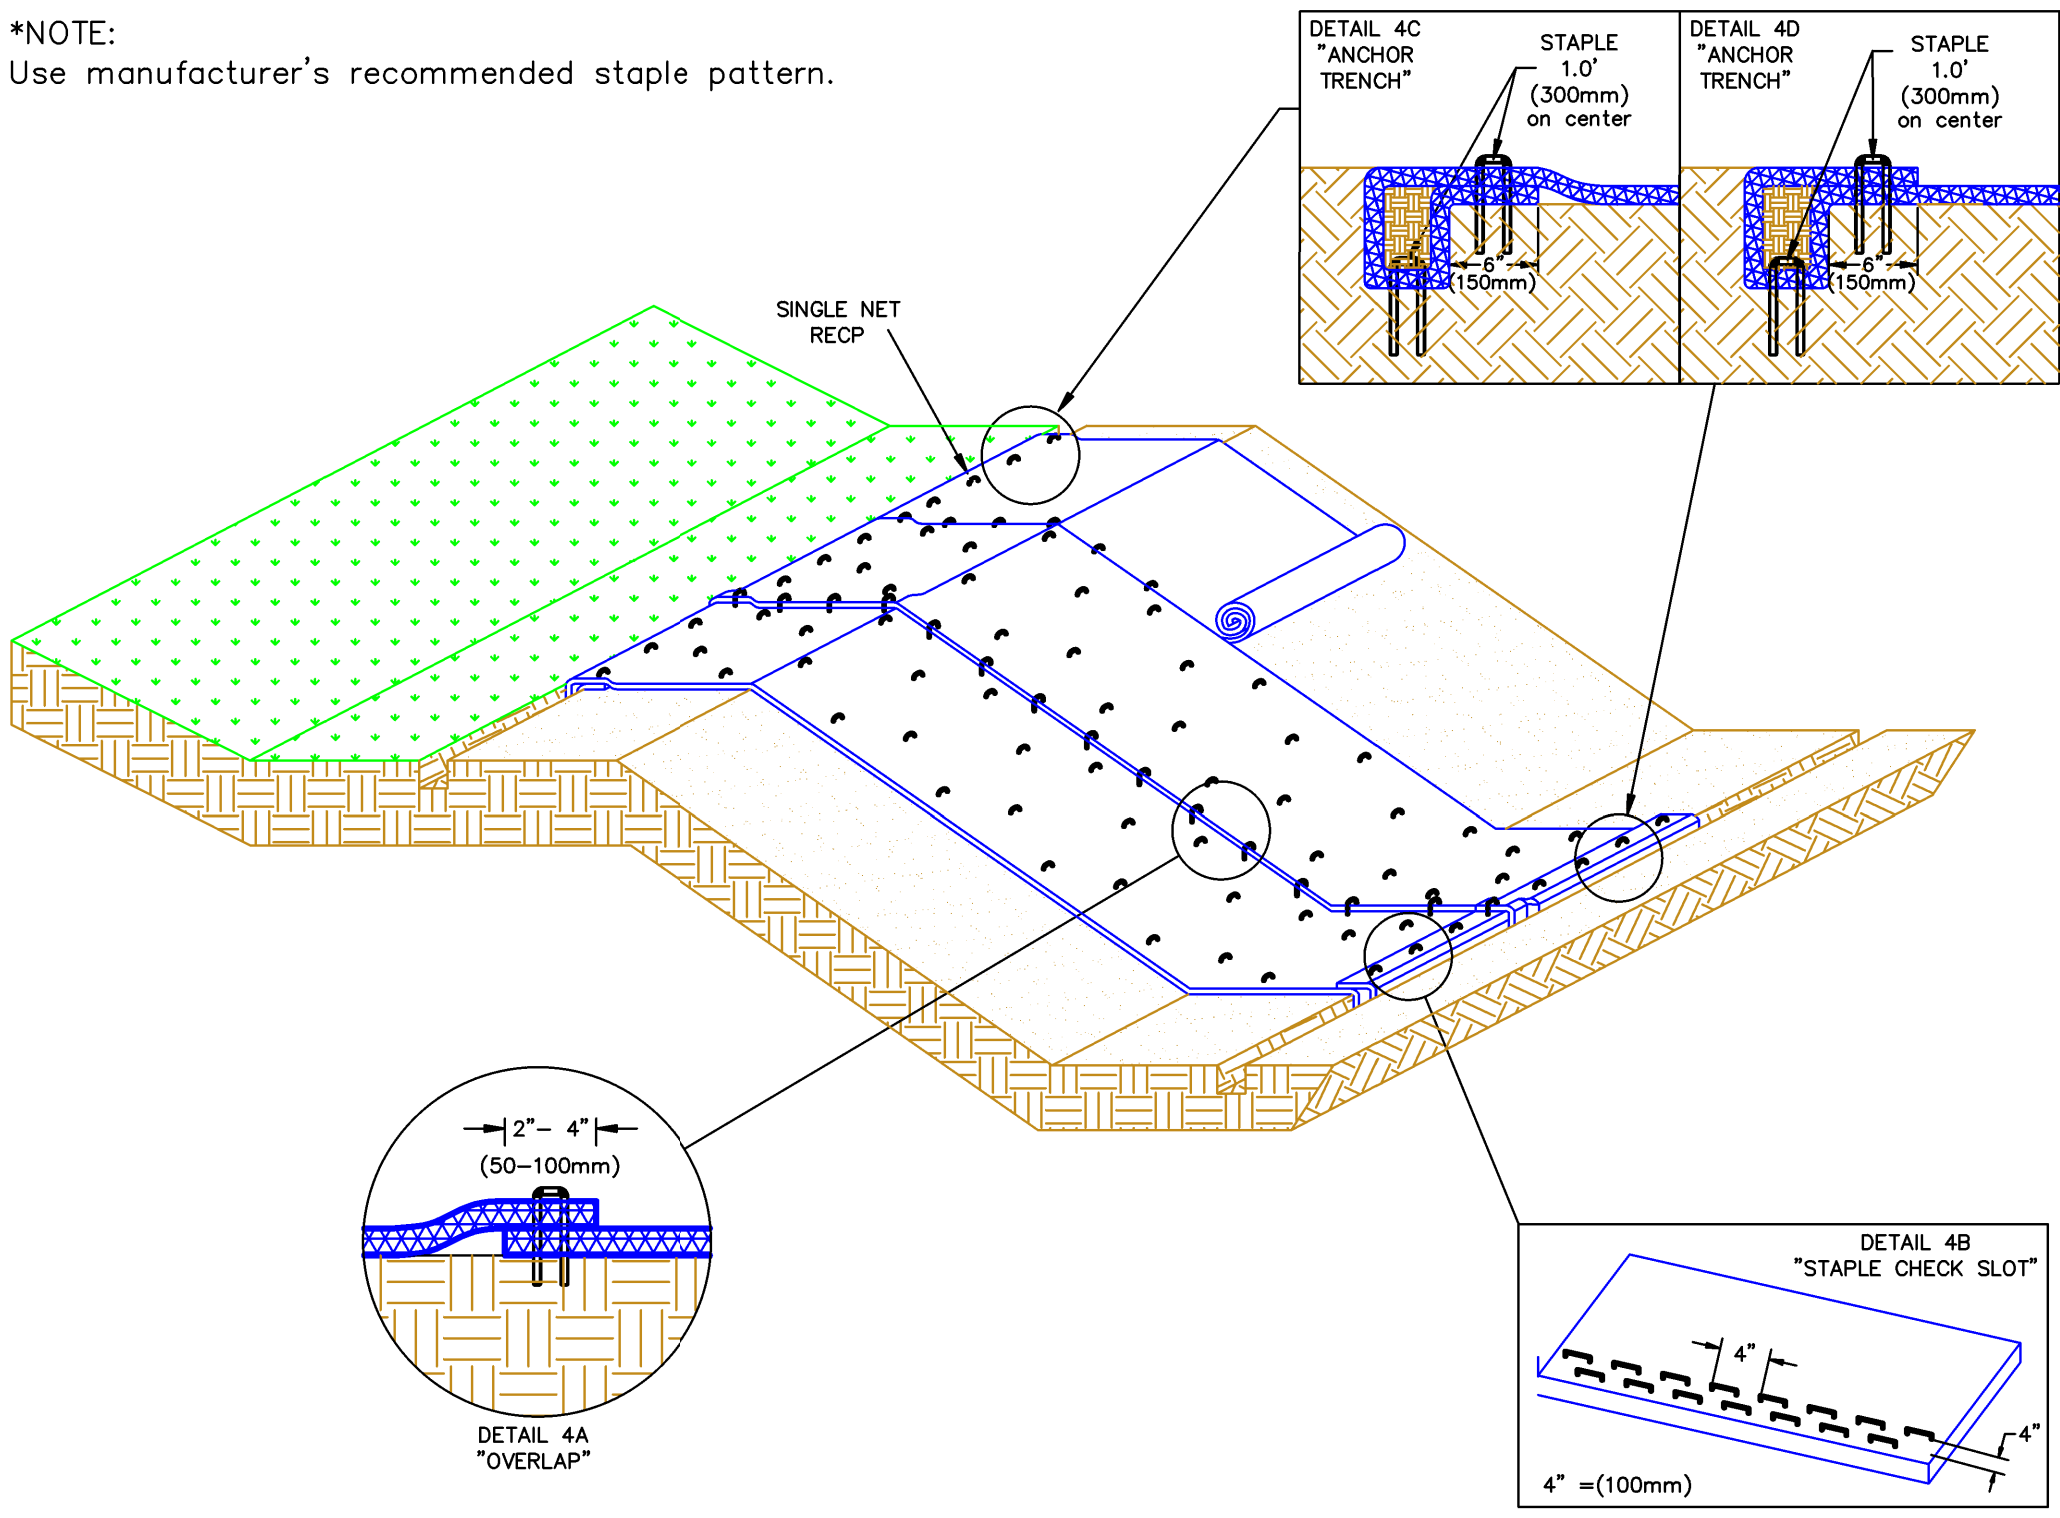

For further information please refer to  
ECTC Installation Guidelines