

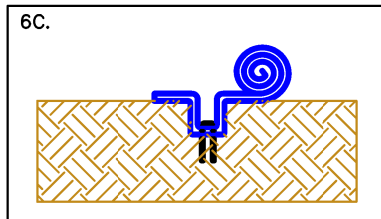
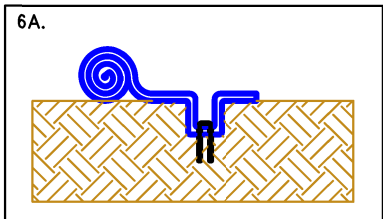
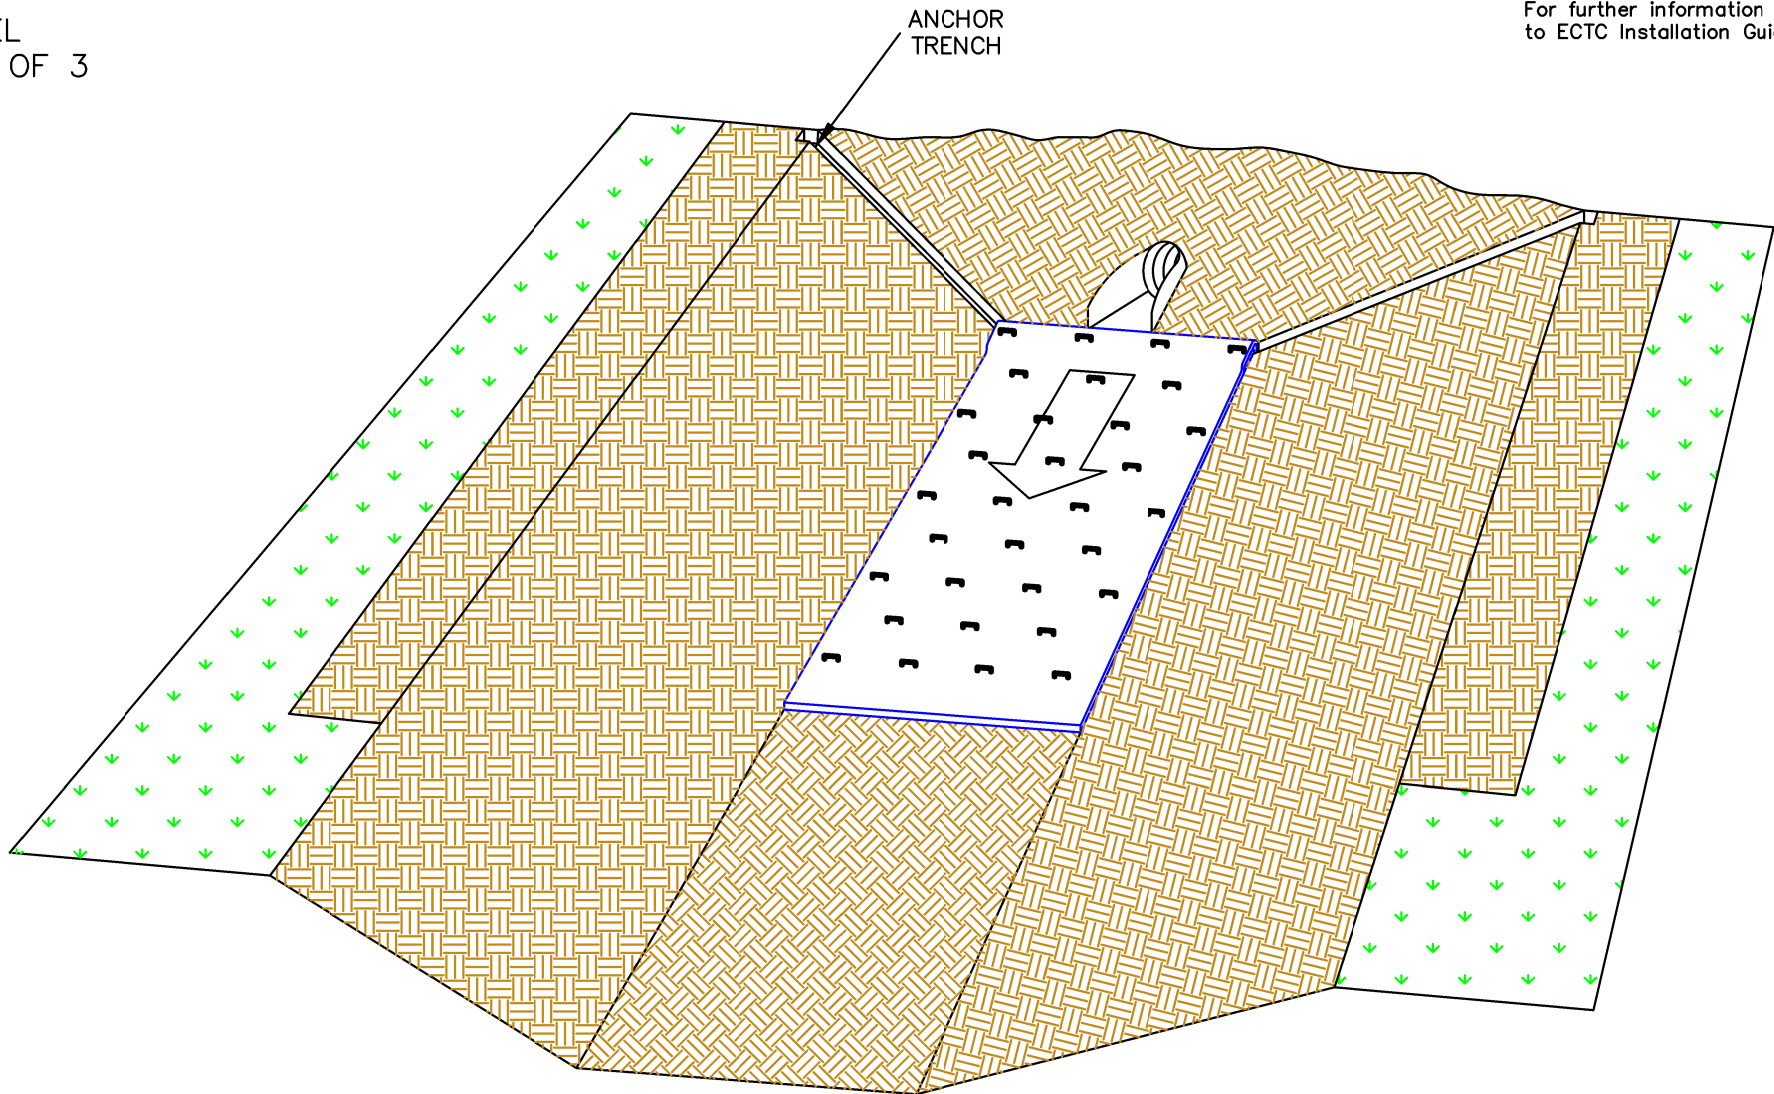


CHANNEL  
STEP 1 OF 3

For further information please refer  
to ECTC Installation Guidelines

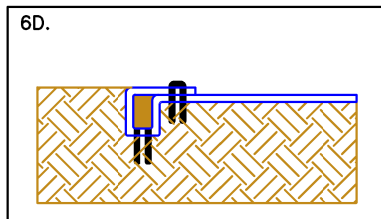

OR

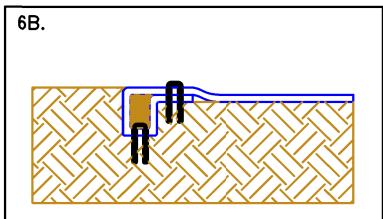

SHEET DESCRIPTION CHANNEL DRAWING #6		Erosion Control Technology Council	
PROJECT No.	RECP CHANNEL INSTALLATION		
PROJECT MANAGER:	SCALE:	NONE	
CHECKED BY:	DRAWING REVISION DATE:	06/22/2022	
APPROVED BY:	VERSION NUMBER:		

