



CHANNEL
STEP 2 OF 3

CUT RECP OUT
AROUND OUTLET

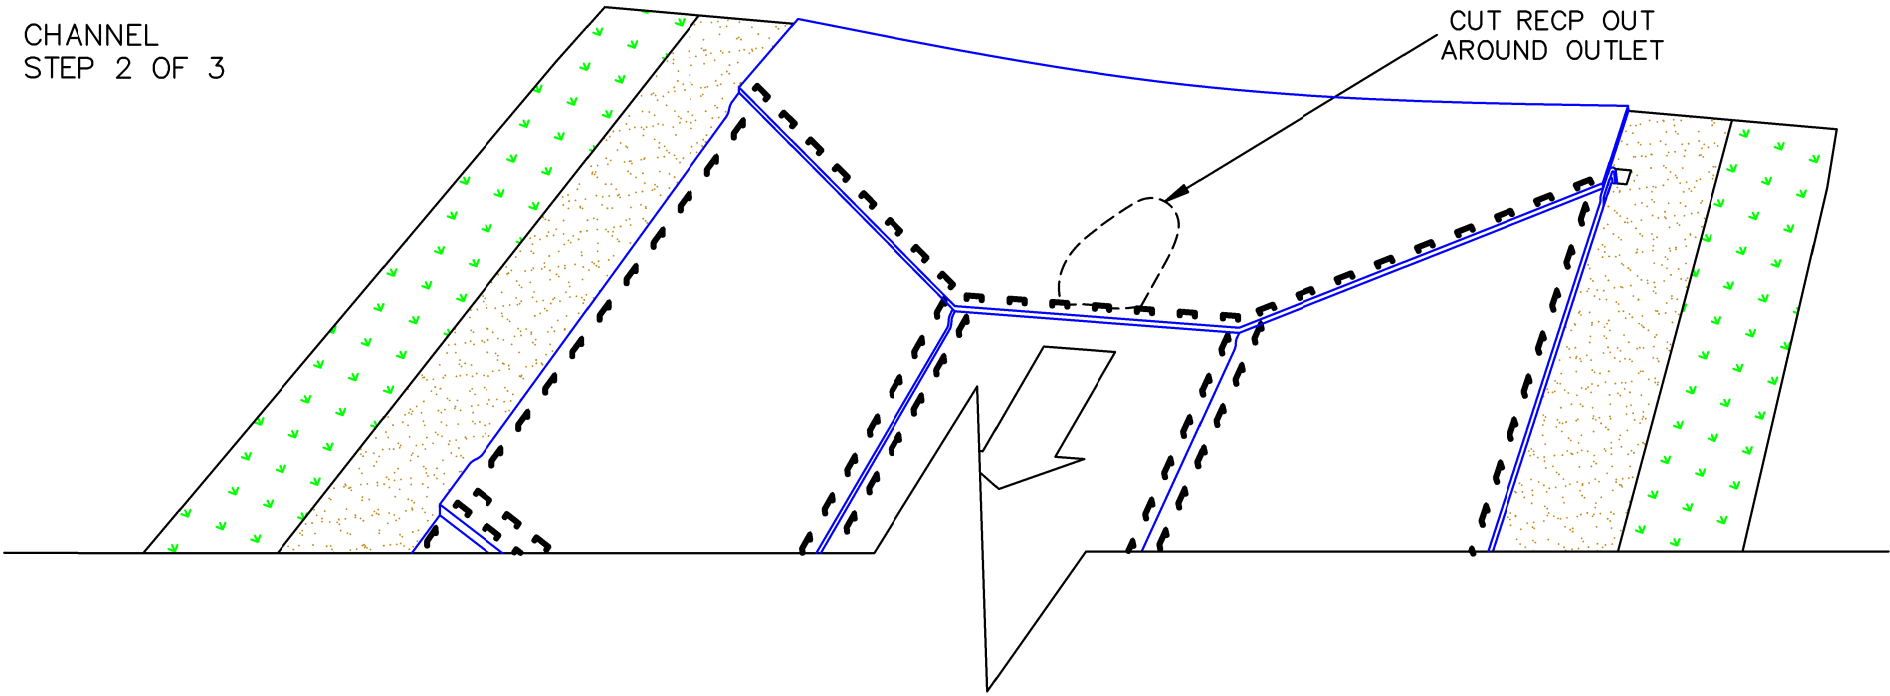

CHANNEL
STEP 3 OF 3

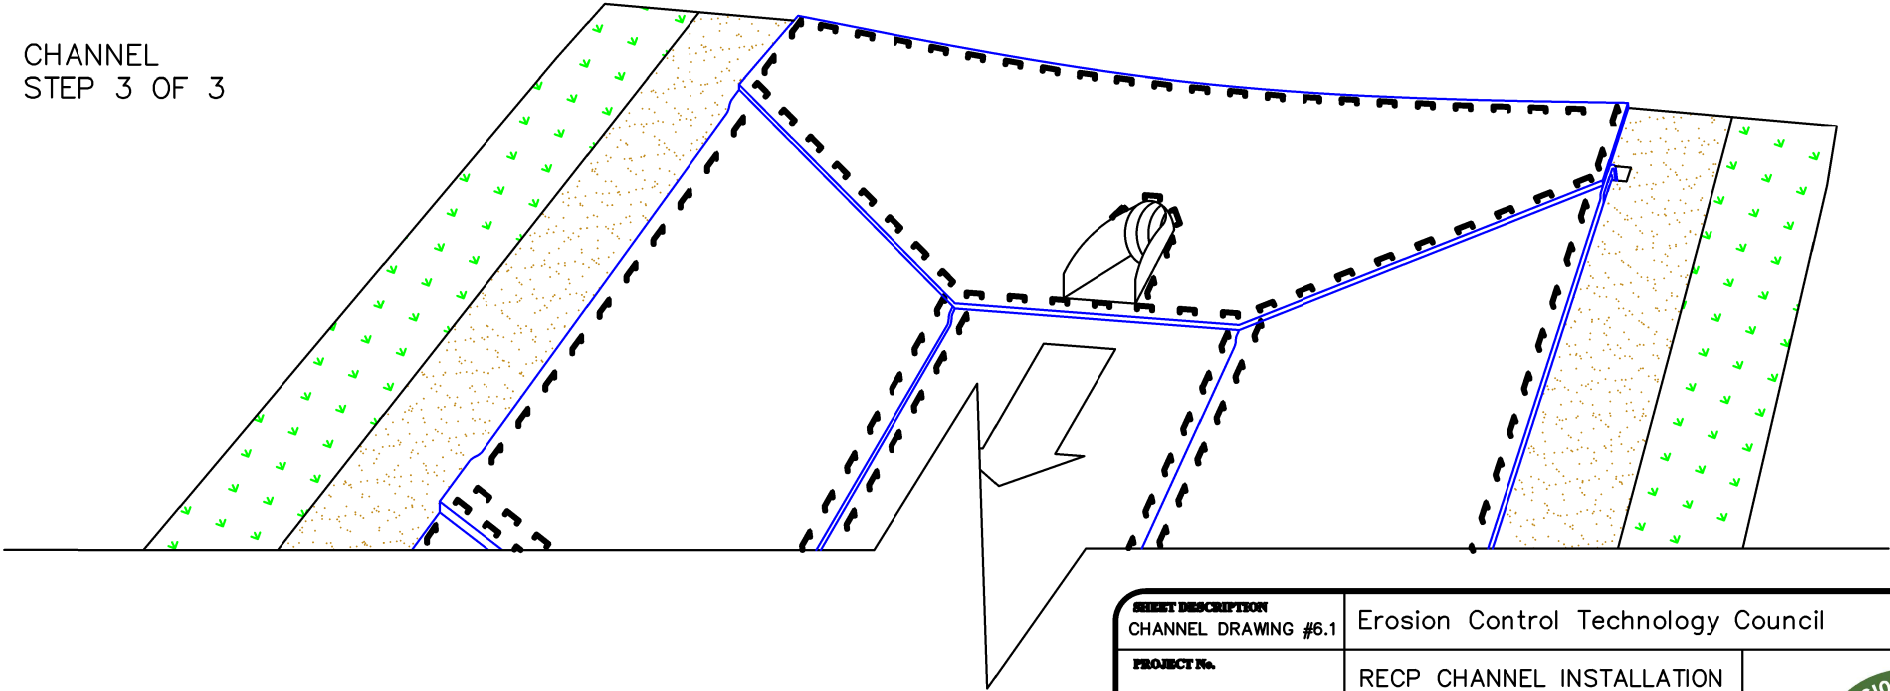

SHEET DESCRIPTION CHANNEL DRAWING #6.1	Erosion Control Technology Council	
PROJECT No.	RECP CHANNEL INSTALLATION	
PROJECT MANAGE:	SCALE:	NONE
CHECKED BY:	DRAWING REVISION DATE:	06/20/2022
APPROVED BY:	VERSION NUMBER:	



For further information please refer to ECTC Installation Guidelines