

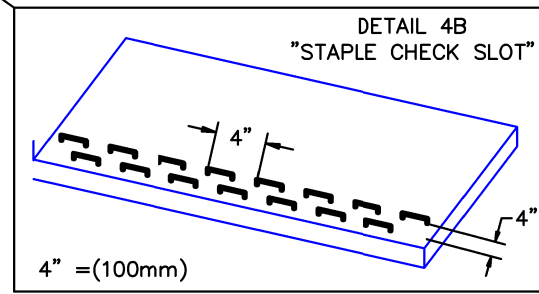
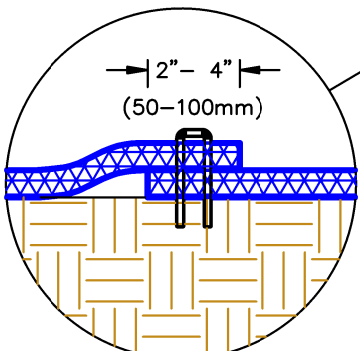


***NOTE:**
Use manufacturer's recommended staple pattern.

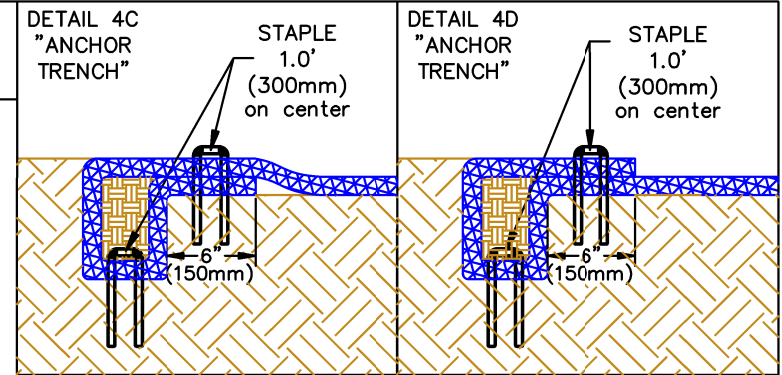

SHEET DESCRIPTION SLOPE DRAWING #4	Erosion Control Technology Council	
PROJECT No.	RECP SLOPE INSTALLATION	
PROJECT MANAGE:	SCALE:	NONE
CHECKED BY:	DRAWING REVISION DATE:	06/20/2022
APPROVED BY:	VERSION NUMBER:	

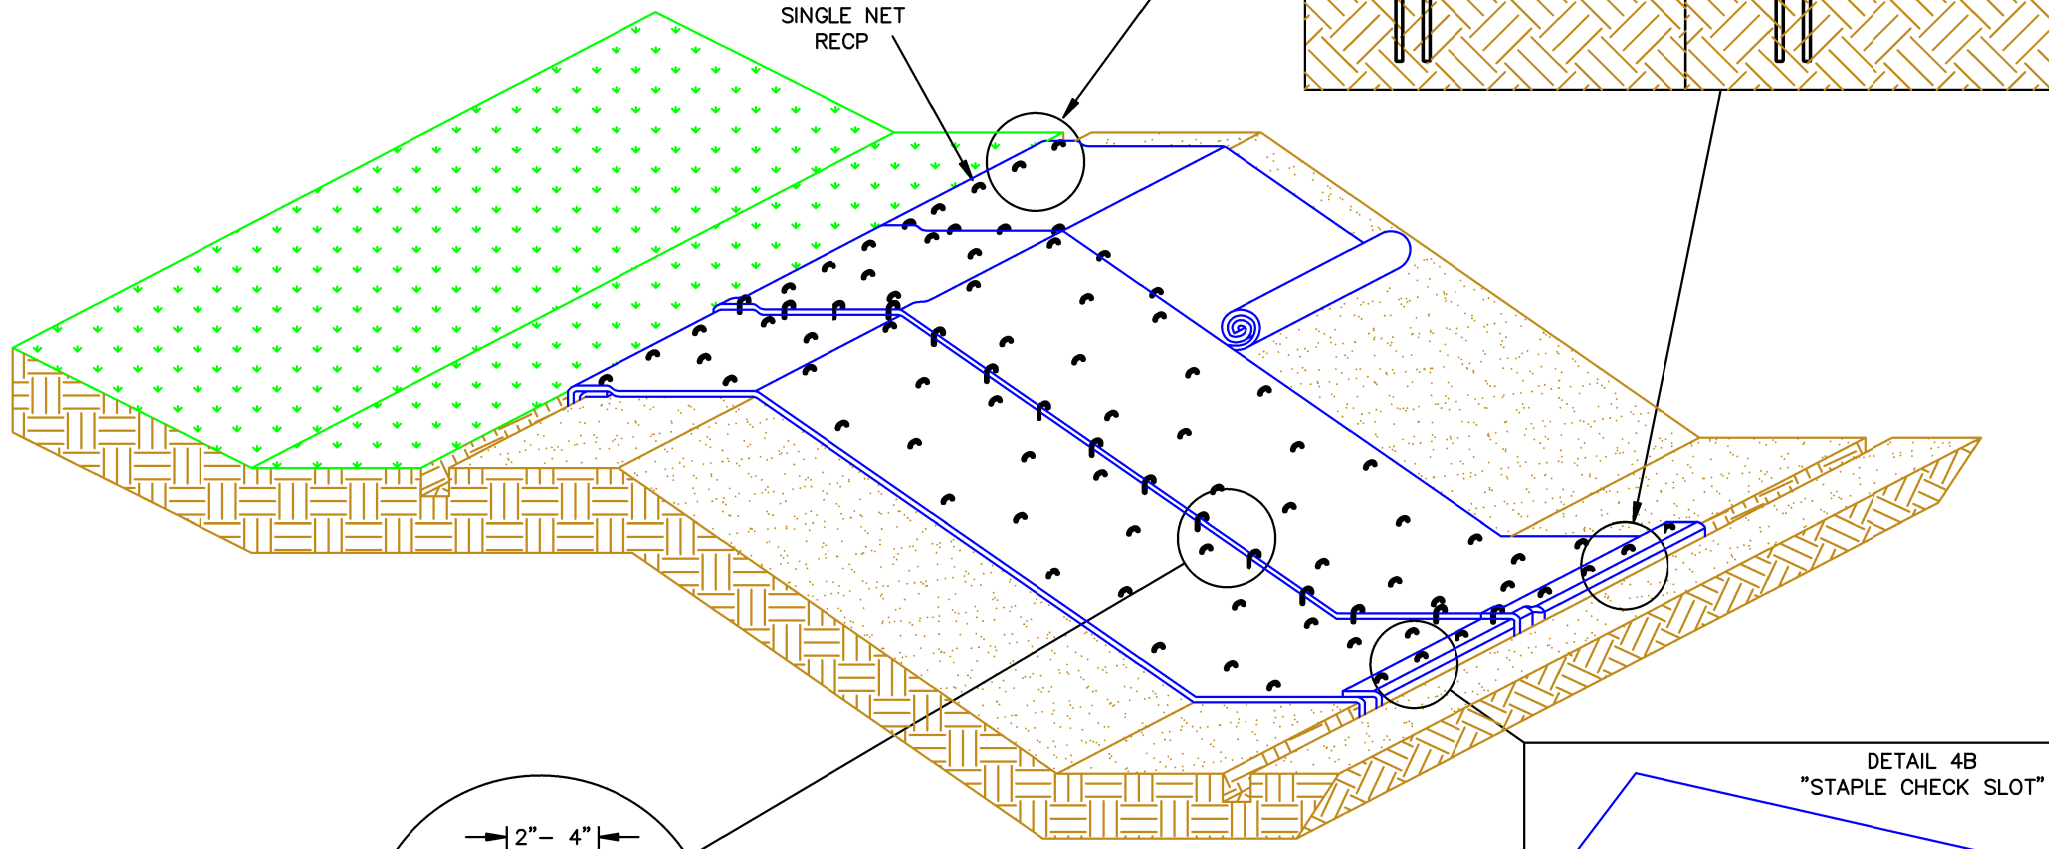

For further information please refer to ECTC Installation Guidelines